


**ST. EPHRAIM  
ORTHODOX CHURCH**  
SAN ANTONIO, TX

SITE PLAN

 


October 8, 2021  
PROJECT NUMBER: 20003

CONCEPT DESIGN


Copyright © 2021 CJK Design Group

A 01

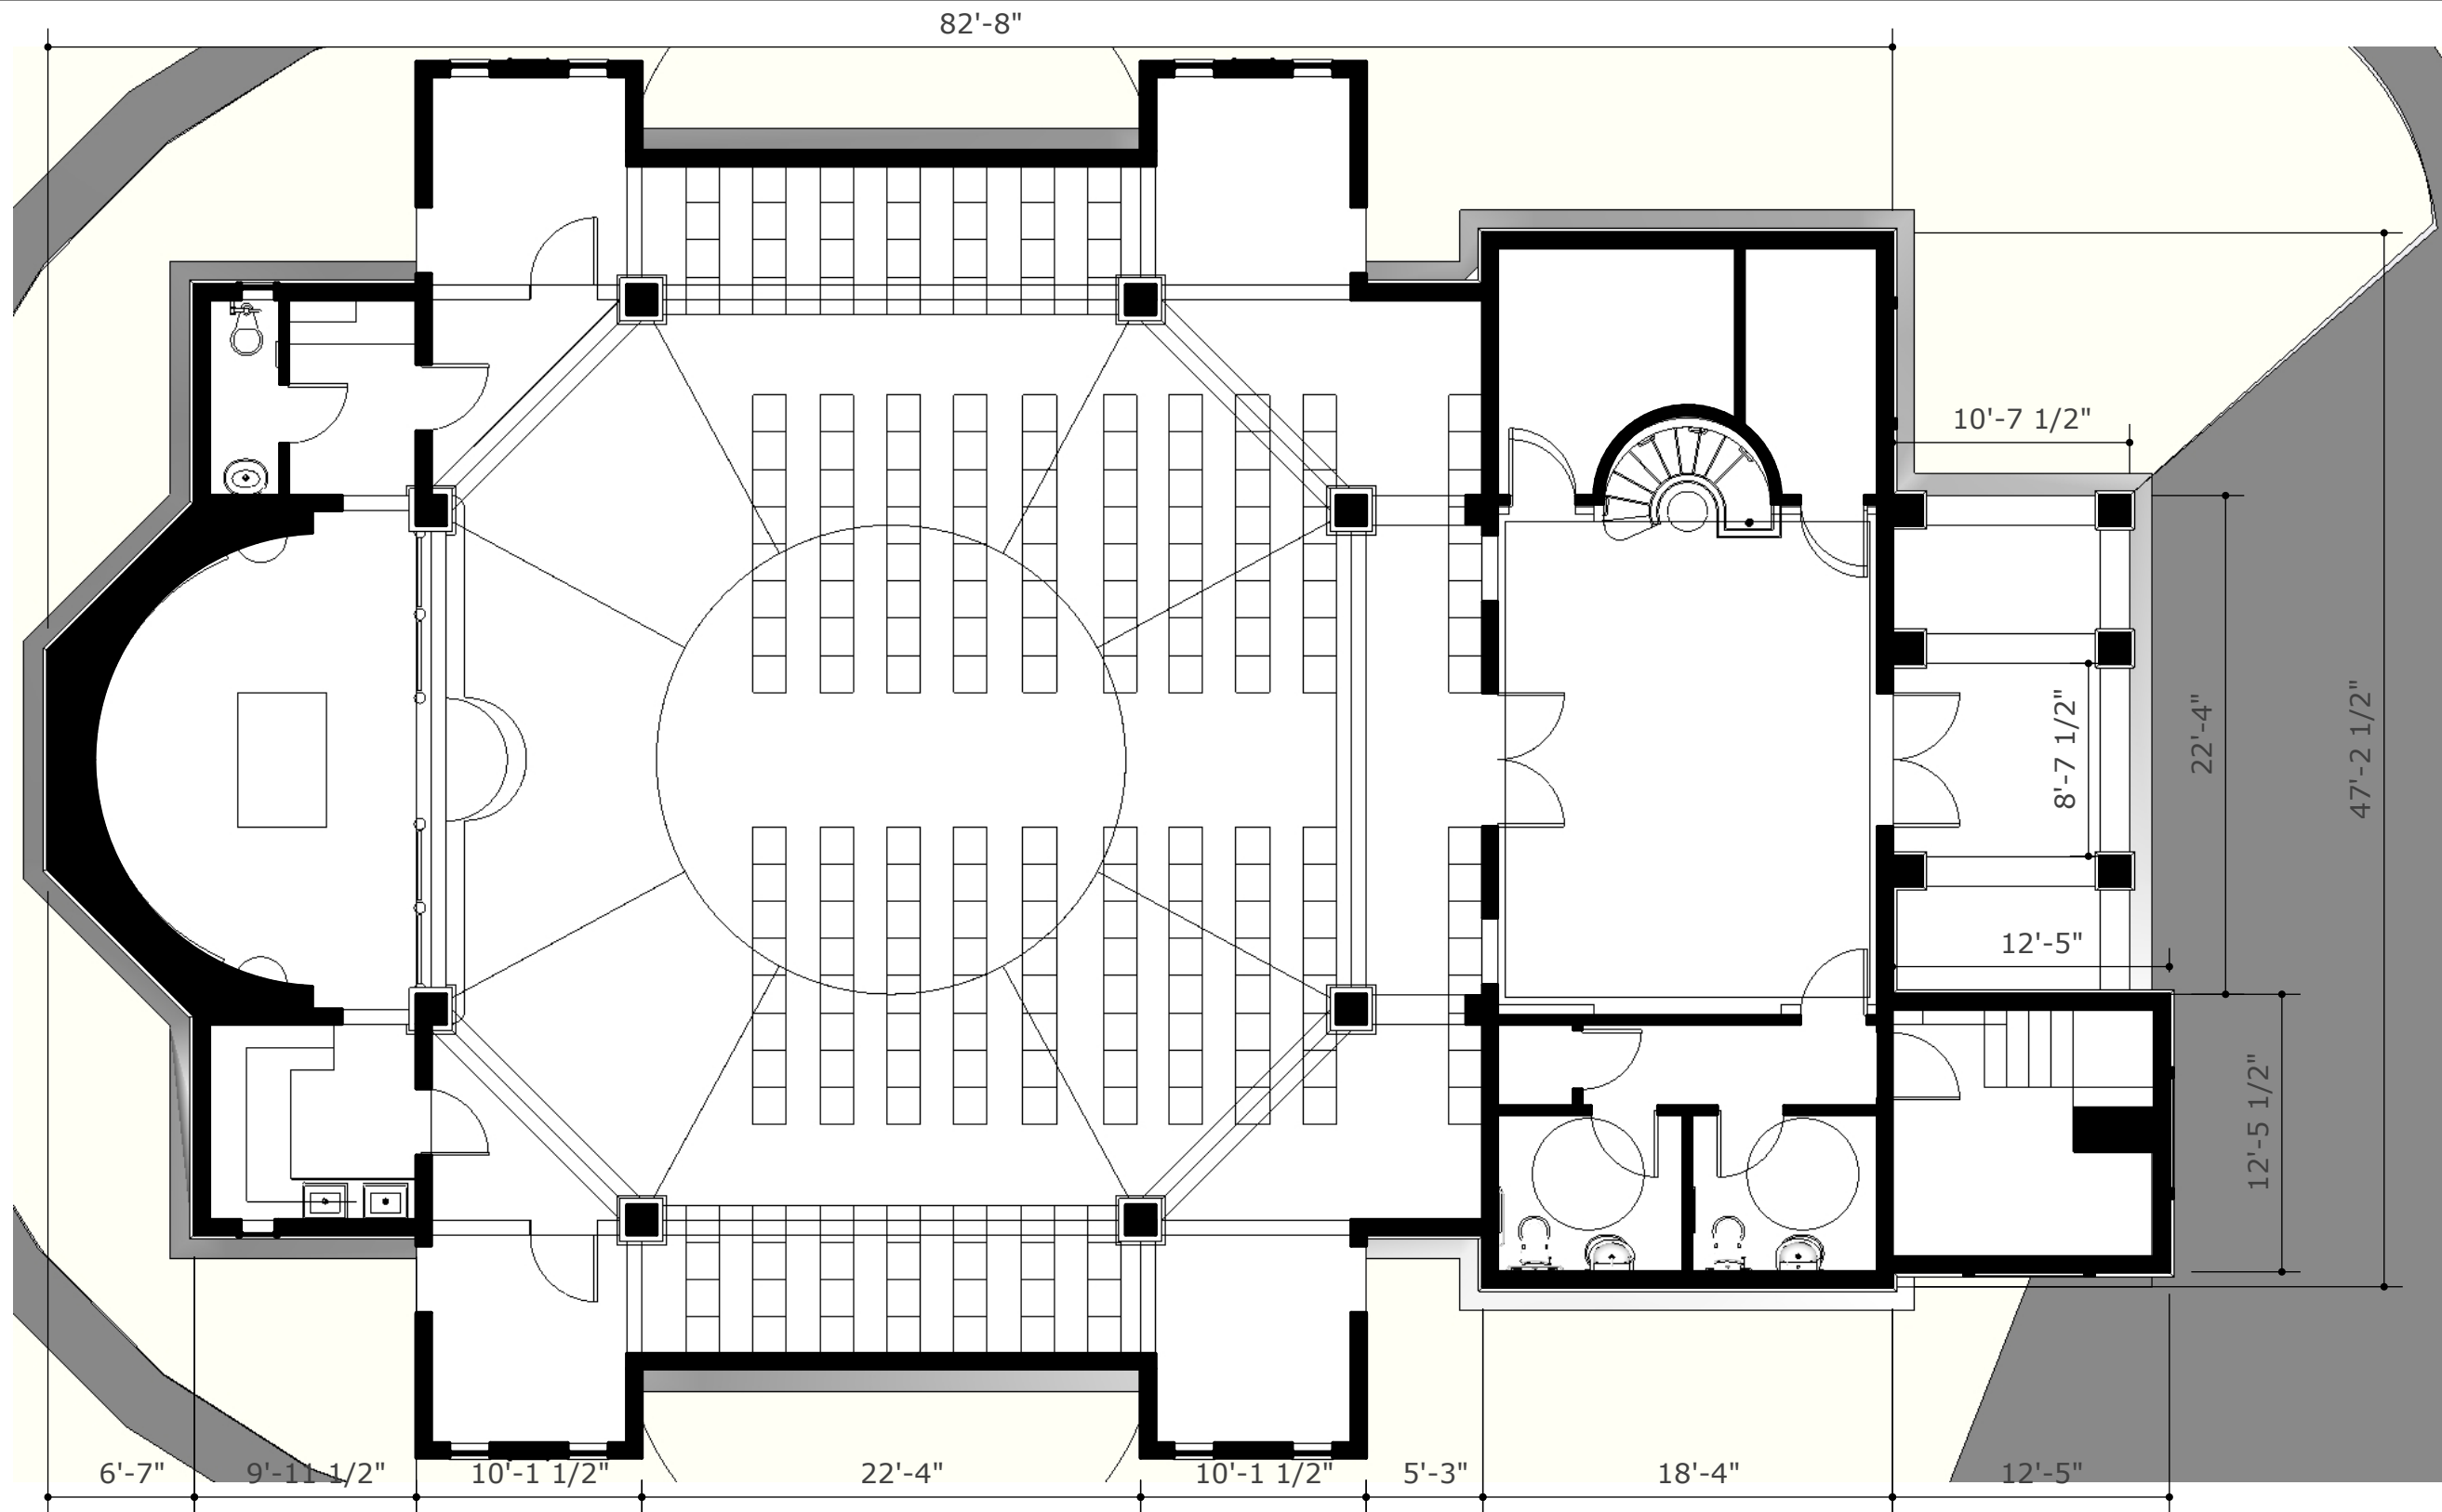

**ST. EPHRAIM  
ORTHODOX CHURCH**  
SAN ANTONIO, TX

CHURCH PLAN

 


SCALE: 1/8" = 1'-0"

October 8, 2021  
PROJECT NUMBER: 20003


CONCEPT DESIGN

Copyright © 2021 CJK Design Group

A 02

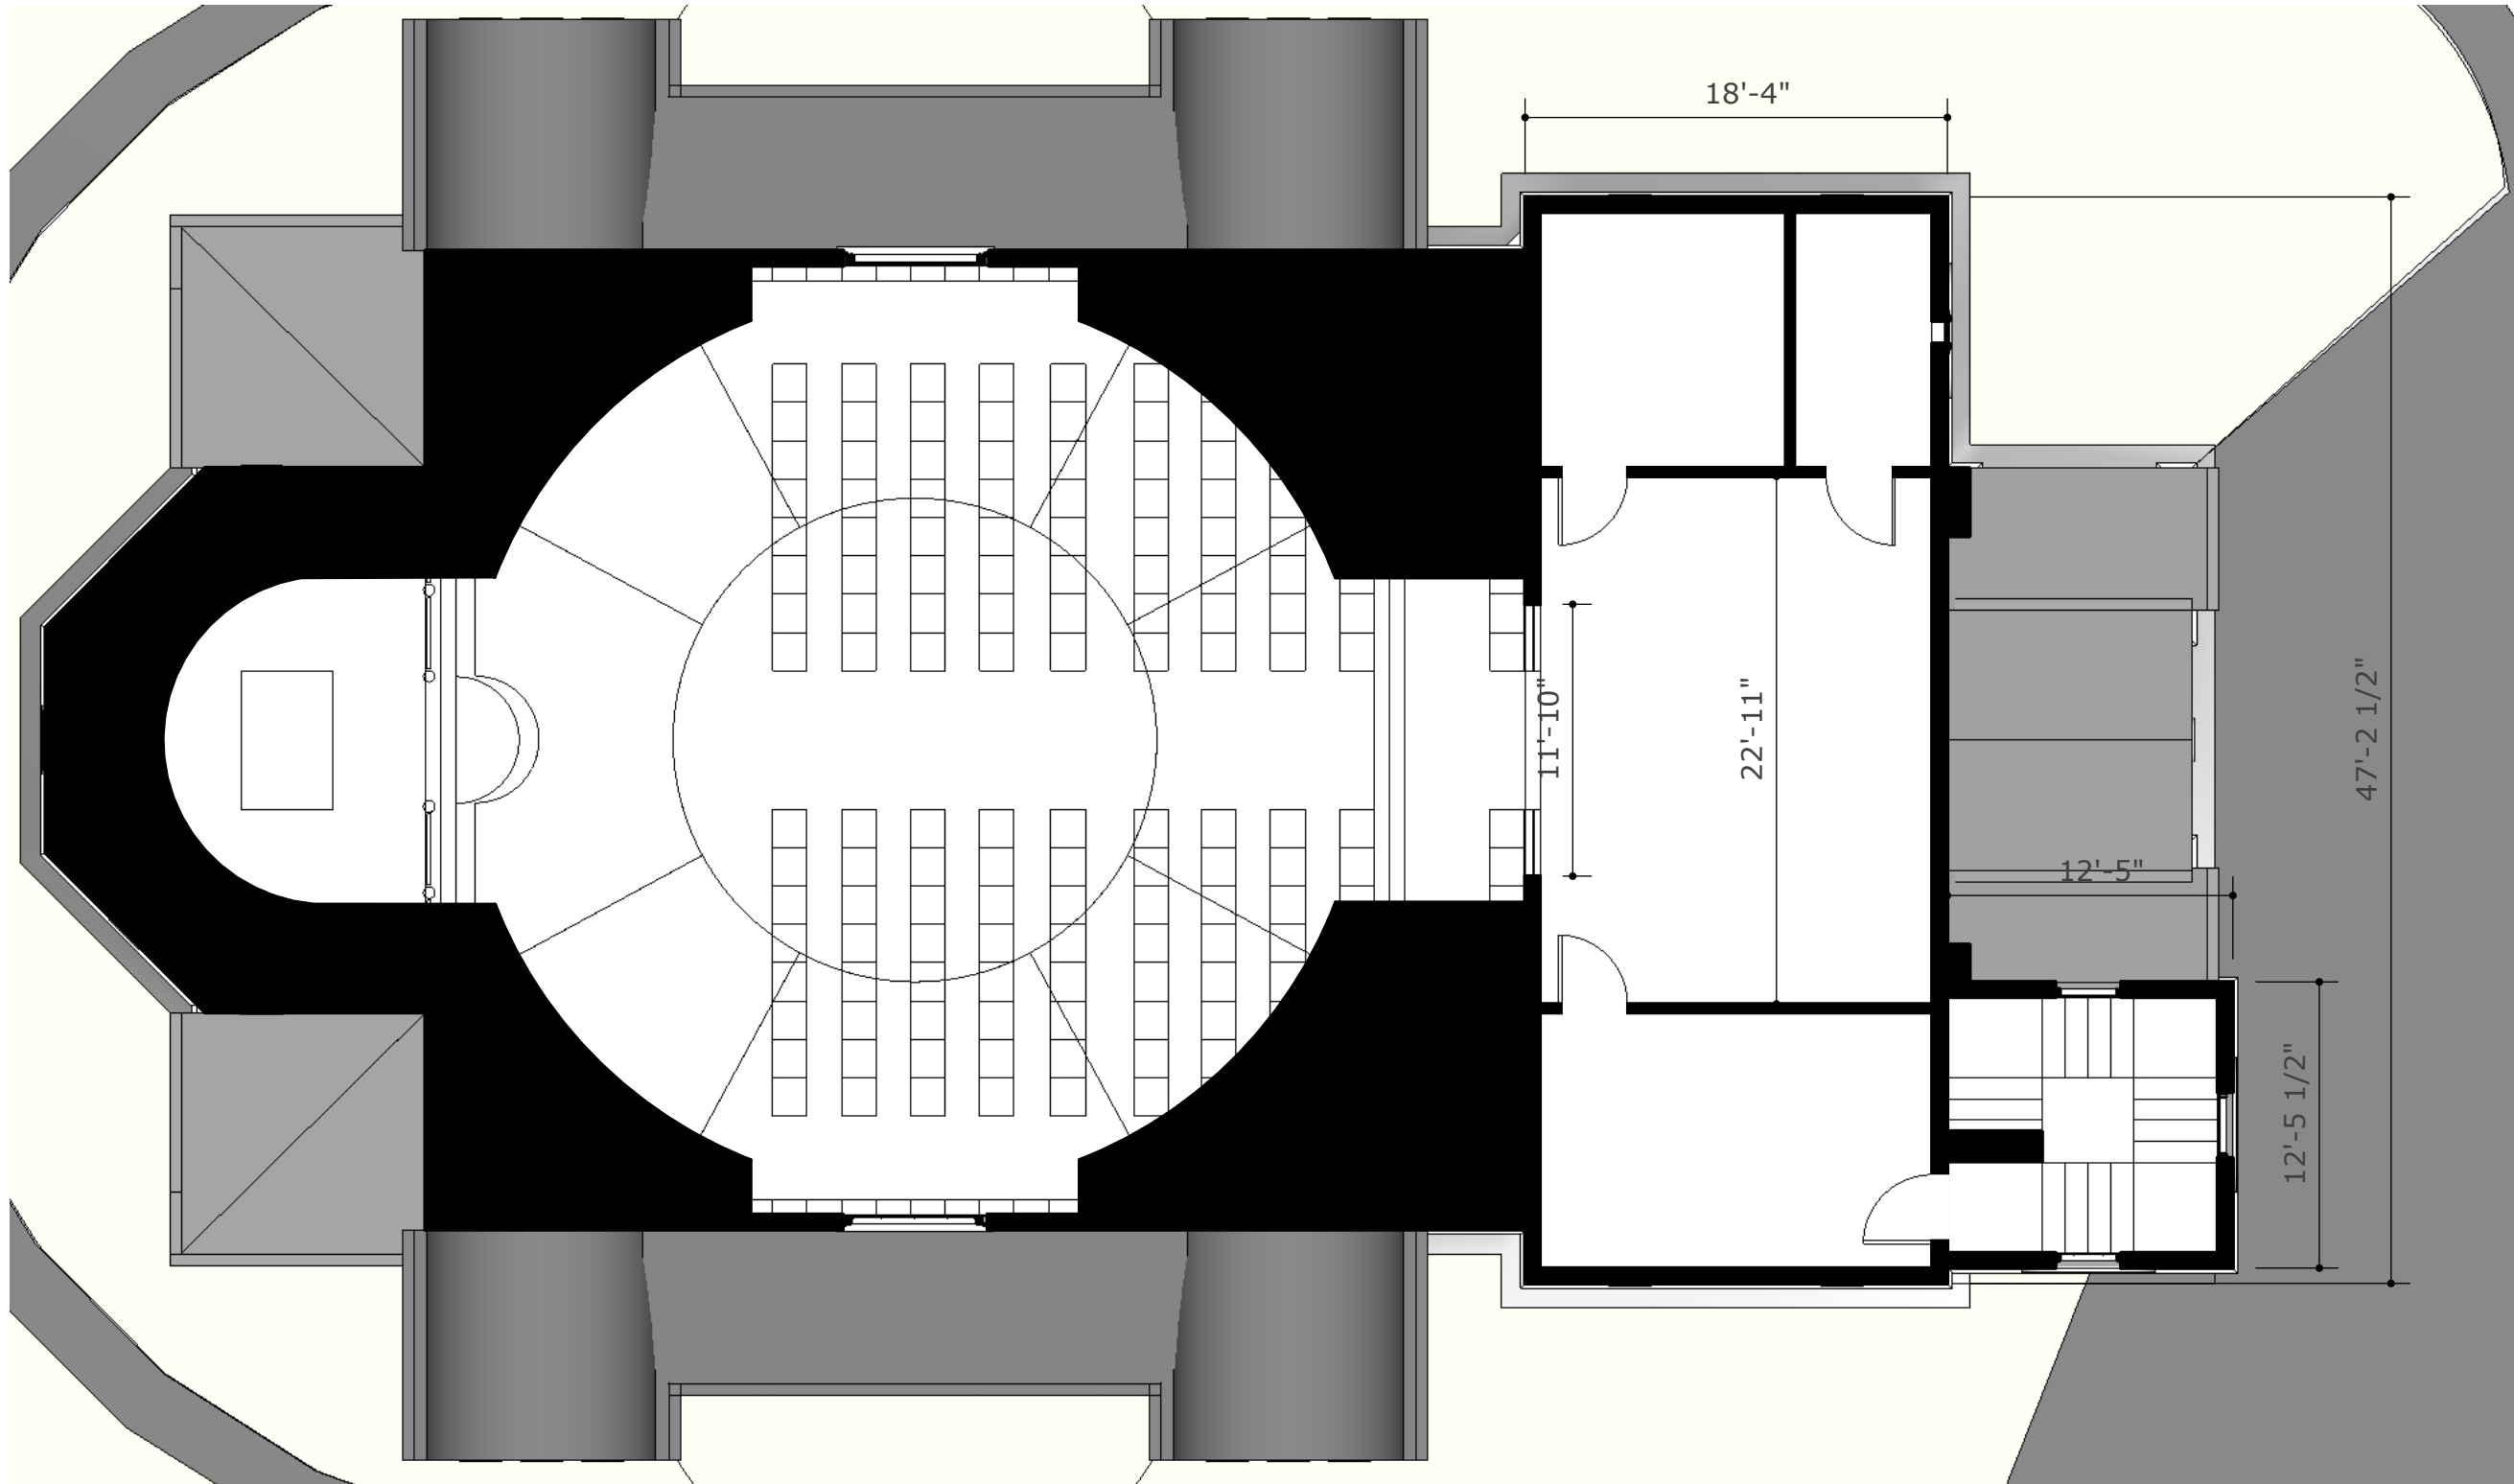

**ST. EPHRAIM  
ORTHODOX CHURCH**  
SAN ANTONIO, TX

 

LOFT OVERFLOW PLAN




October 8, 2021  
PROJECT NUMBER: 20003

CONCEPT DESIGN

Copyright © 2021 CJK Design Group

A 03

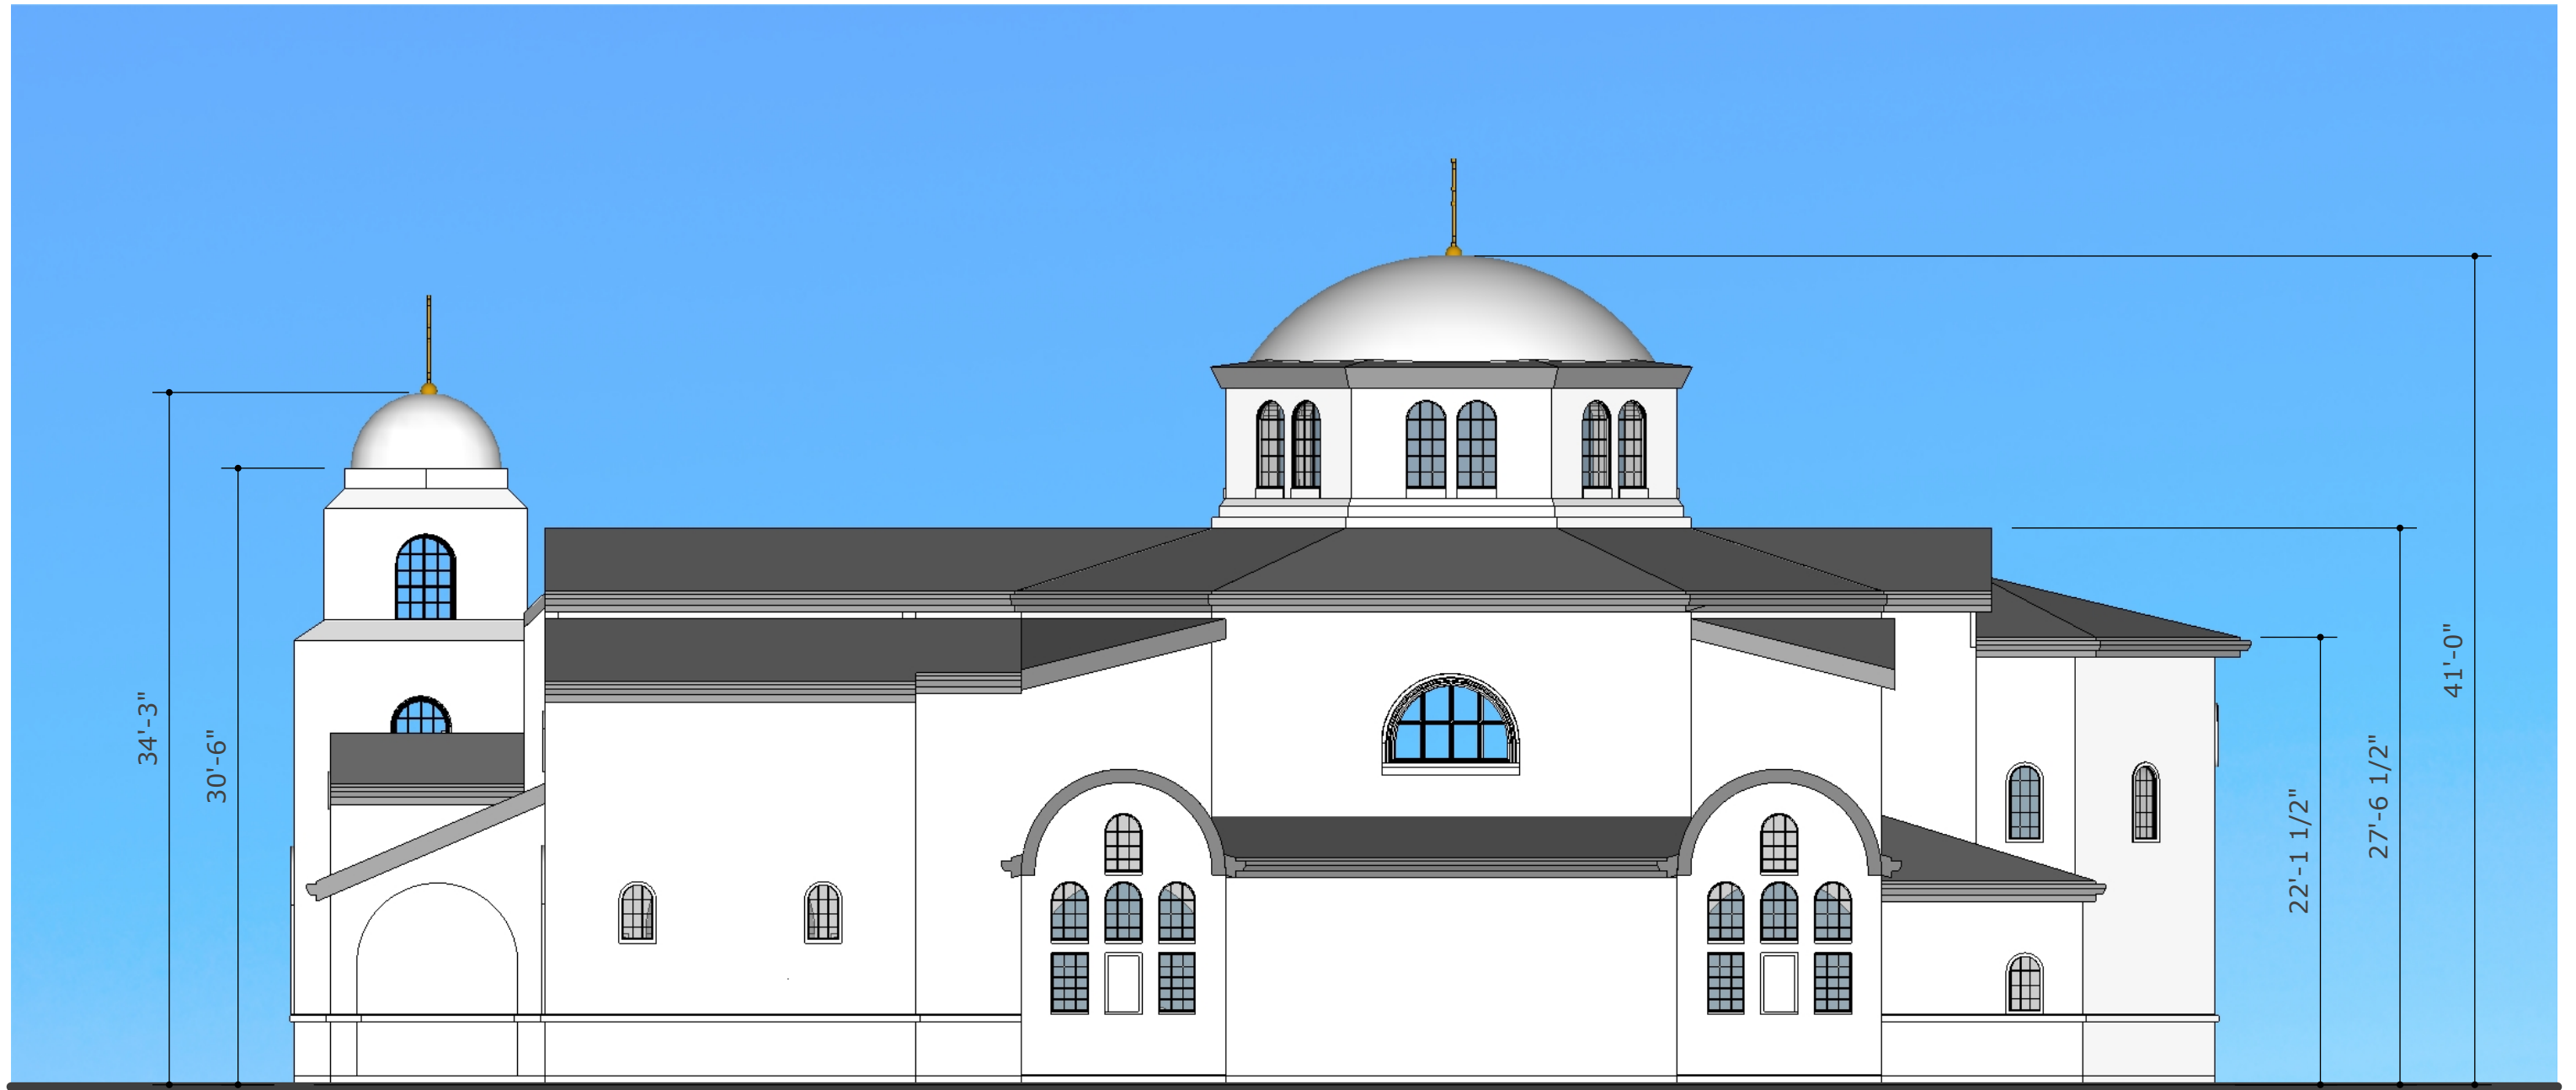

**ST. EPHRAIM  
ORTHODOX CHURCH**  
SAN ANTONIO, TX

SOUTH ELEVATION

0' 4' 8' 16'  
SCALE: 1/8" = 1'-0"

October 8, 2021  
PROJECT NUMBER: 20003

CONCEPT DESIGN

Copyright © 2021 CJK Design Group



A 04



**ST. EPHRAIM  
ORTHODOX CHURCH**  
SAN ANTONIO, TX

EAST ELEVATION

0' 4' 8' 16'  
SCALE: 1/8" = 1'-0"

October 8, 2021  
PROJECT NUMBER: 20003

CONCEPT DESIGN

Copyright © 2021 CJK Design Group




A 05





**ST. EPHRAIM  
ORTHODOX CHURCH**  
SAN ANTONIO, TX

WEST ELEVATION

 


October 8, 2021  
PROJECT NUMBER: 20003

CONCEPT DESIGN

Copyright © 2021 CJK Design Group

A 06

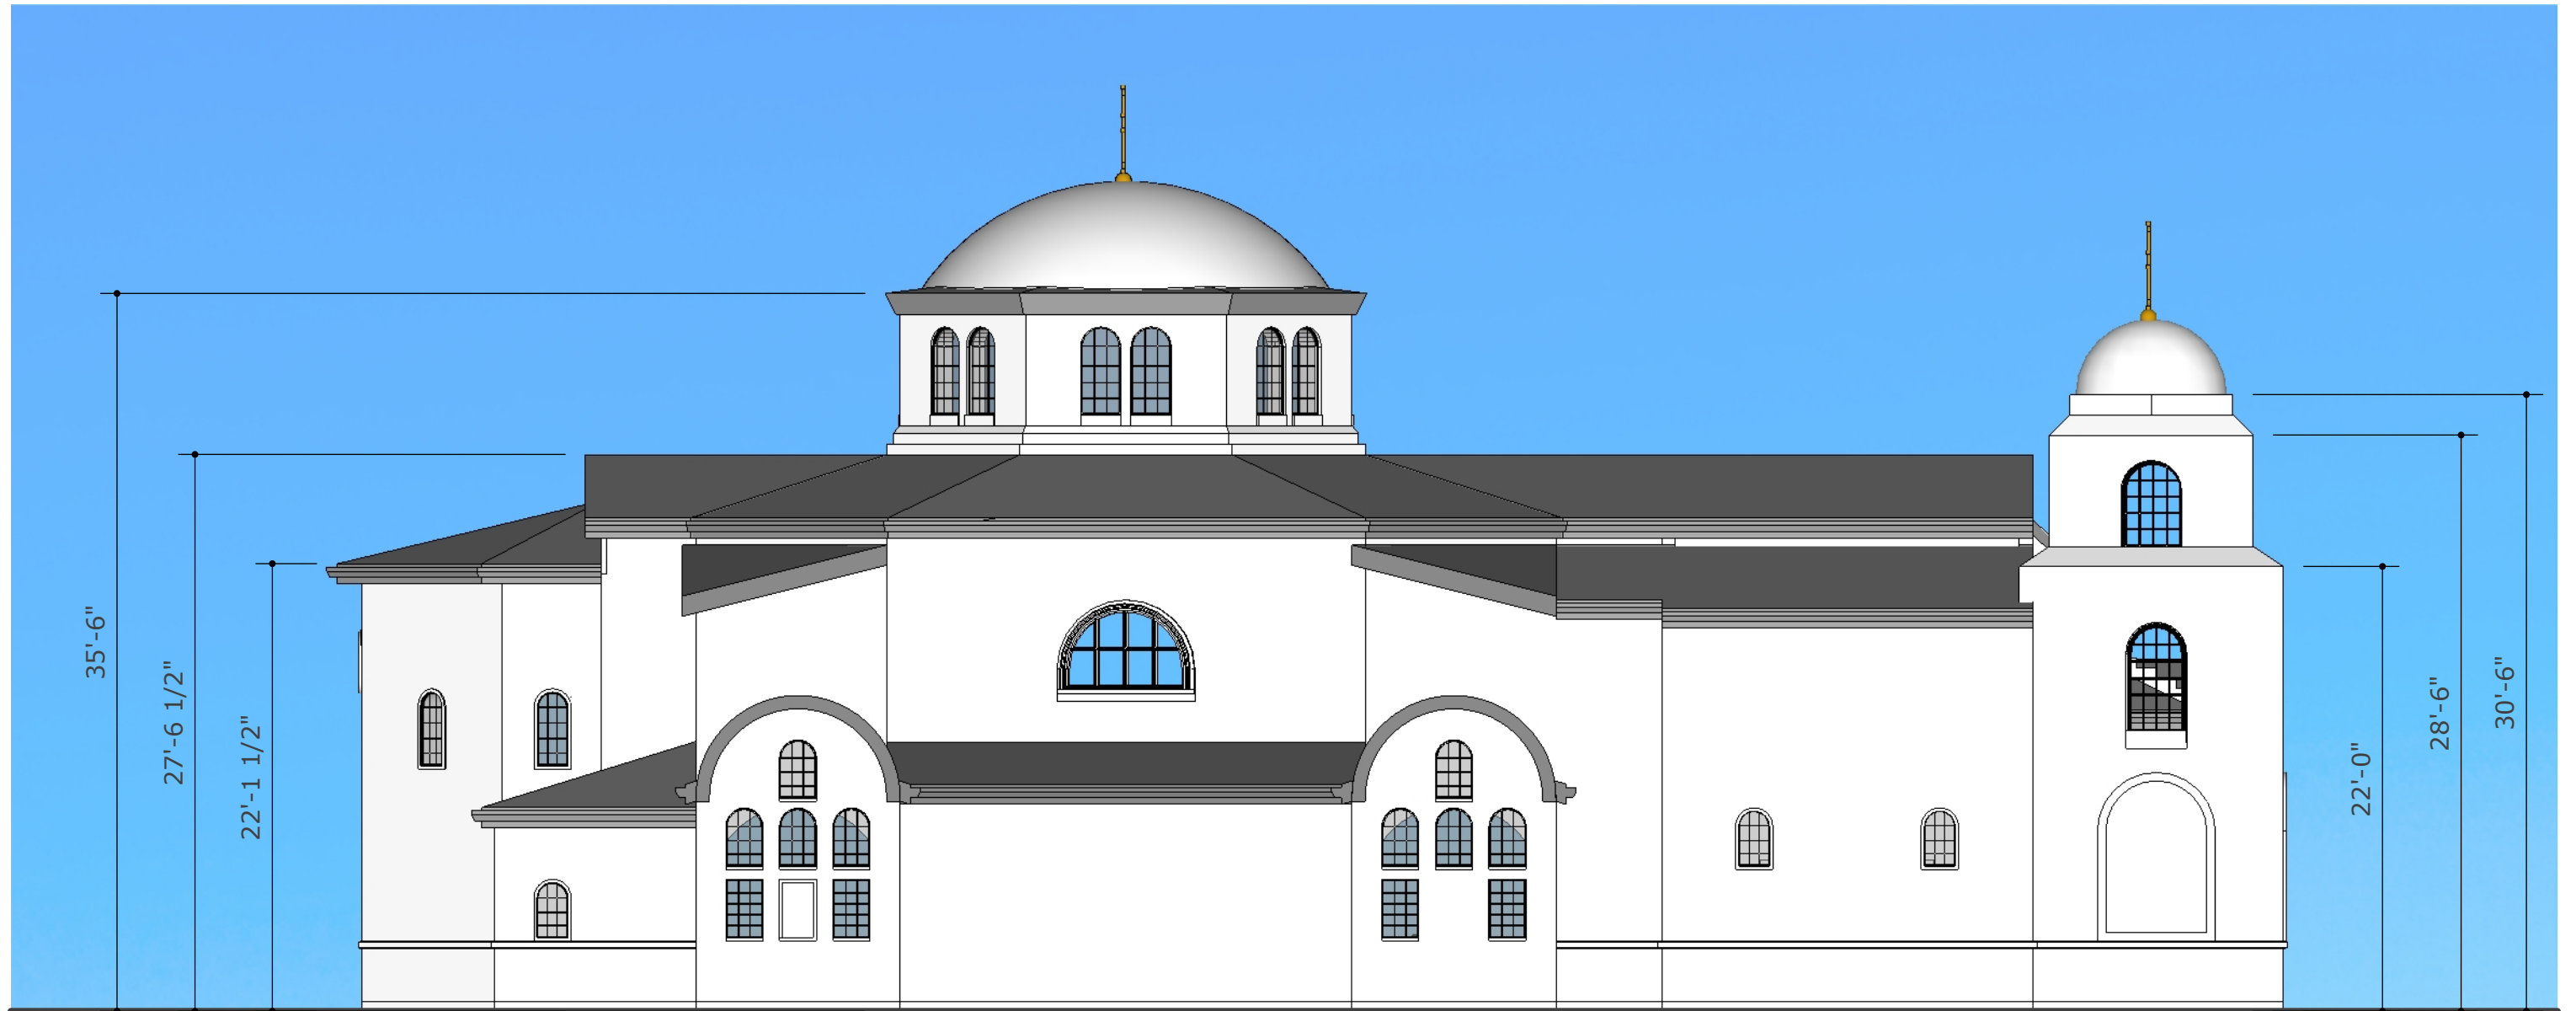

**ST. EPHRAIM  
ORTHODOX CHURCH**  
SAN ANTONIO, TX

NORTH ELEVATION

0' 4' 8' 16'  
SCALE: 1/8" = 1'-0"


October 8, 2021  
PROJECT NUMBER: 20003

CONCEPT DESIGN

Copyright © 2021 CJK Design Group



A 07

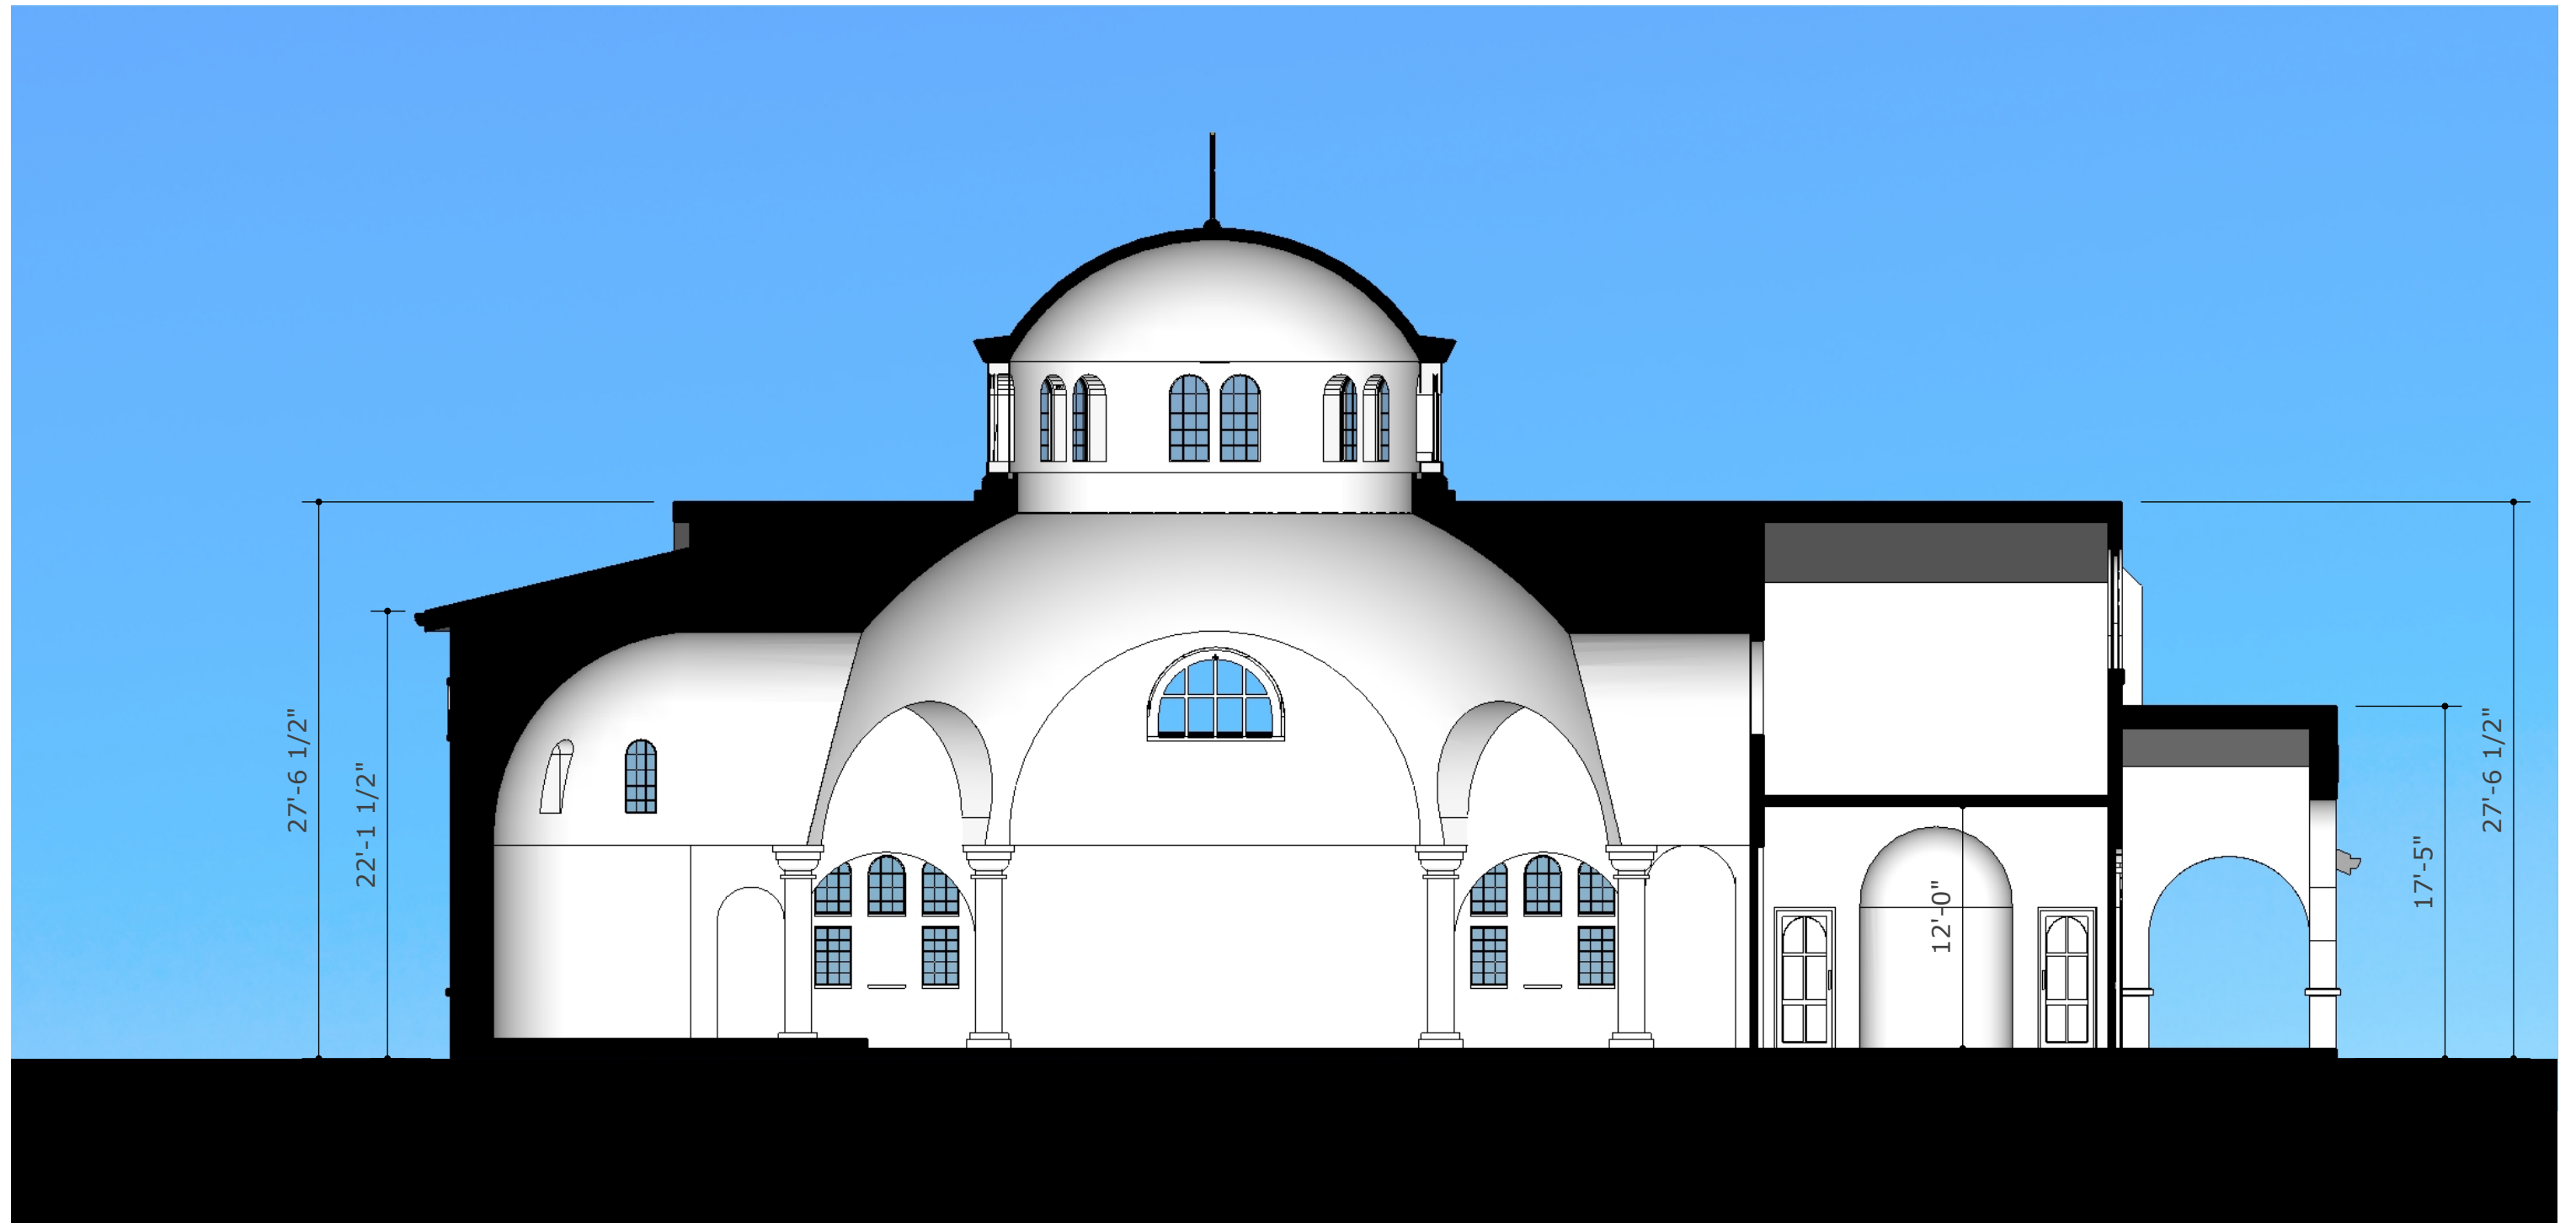

**ST. EPHRAIM  
ORTHODOX CHURCH**  
SAN ANTONIO, TX

0' 4' 8' 16'  
SCALE: 1/8" = 1'-0"

LONGITUDINAL SECTION




October 8, 2021  
PROJECT NUMBER: 20003

CONCEPT DESIGN

Copyright © 2021 CJK Design Group

A 08



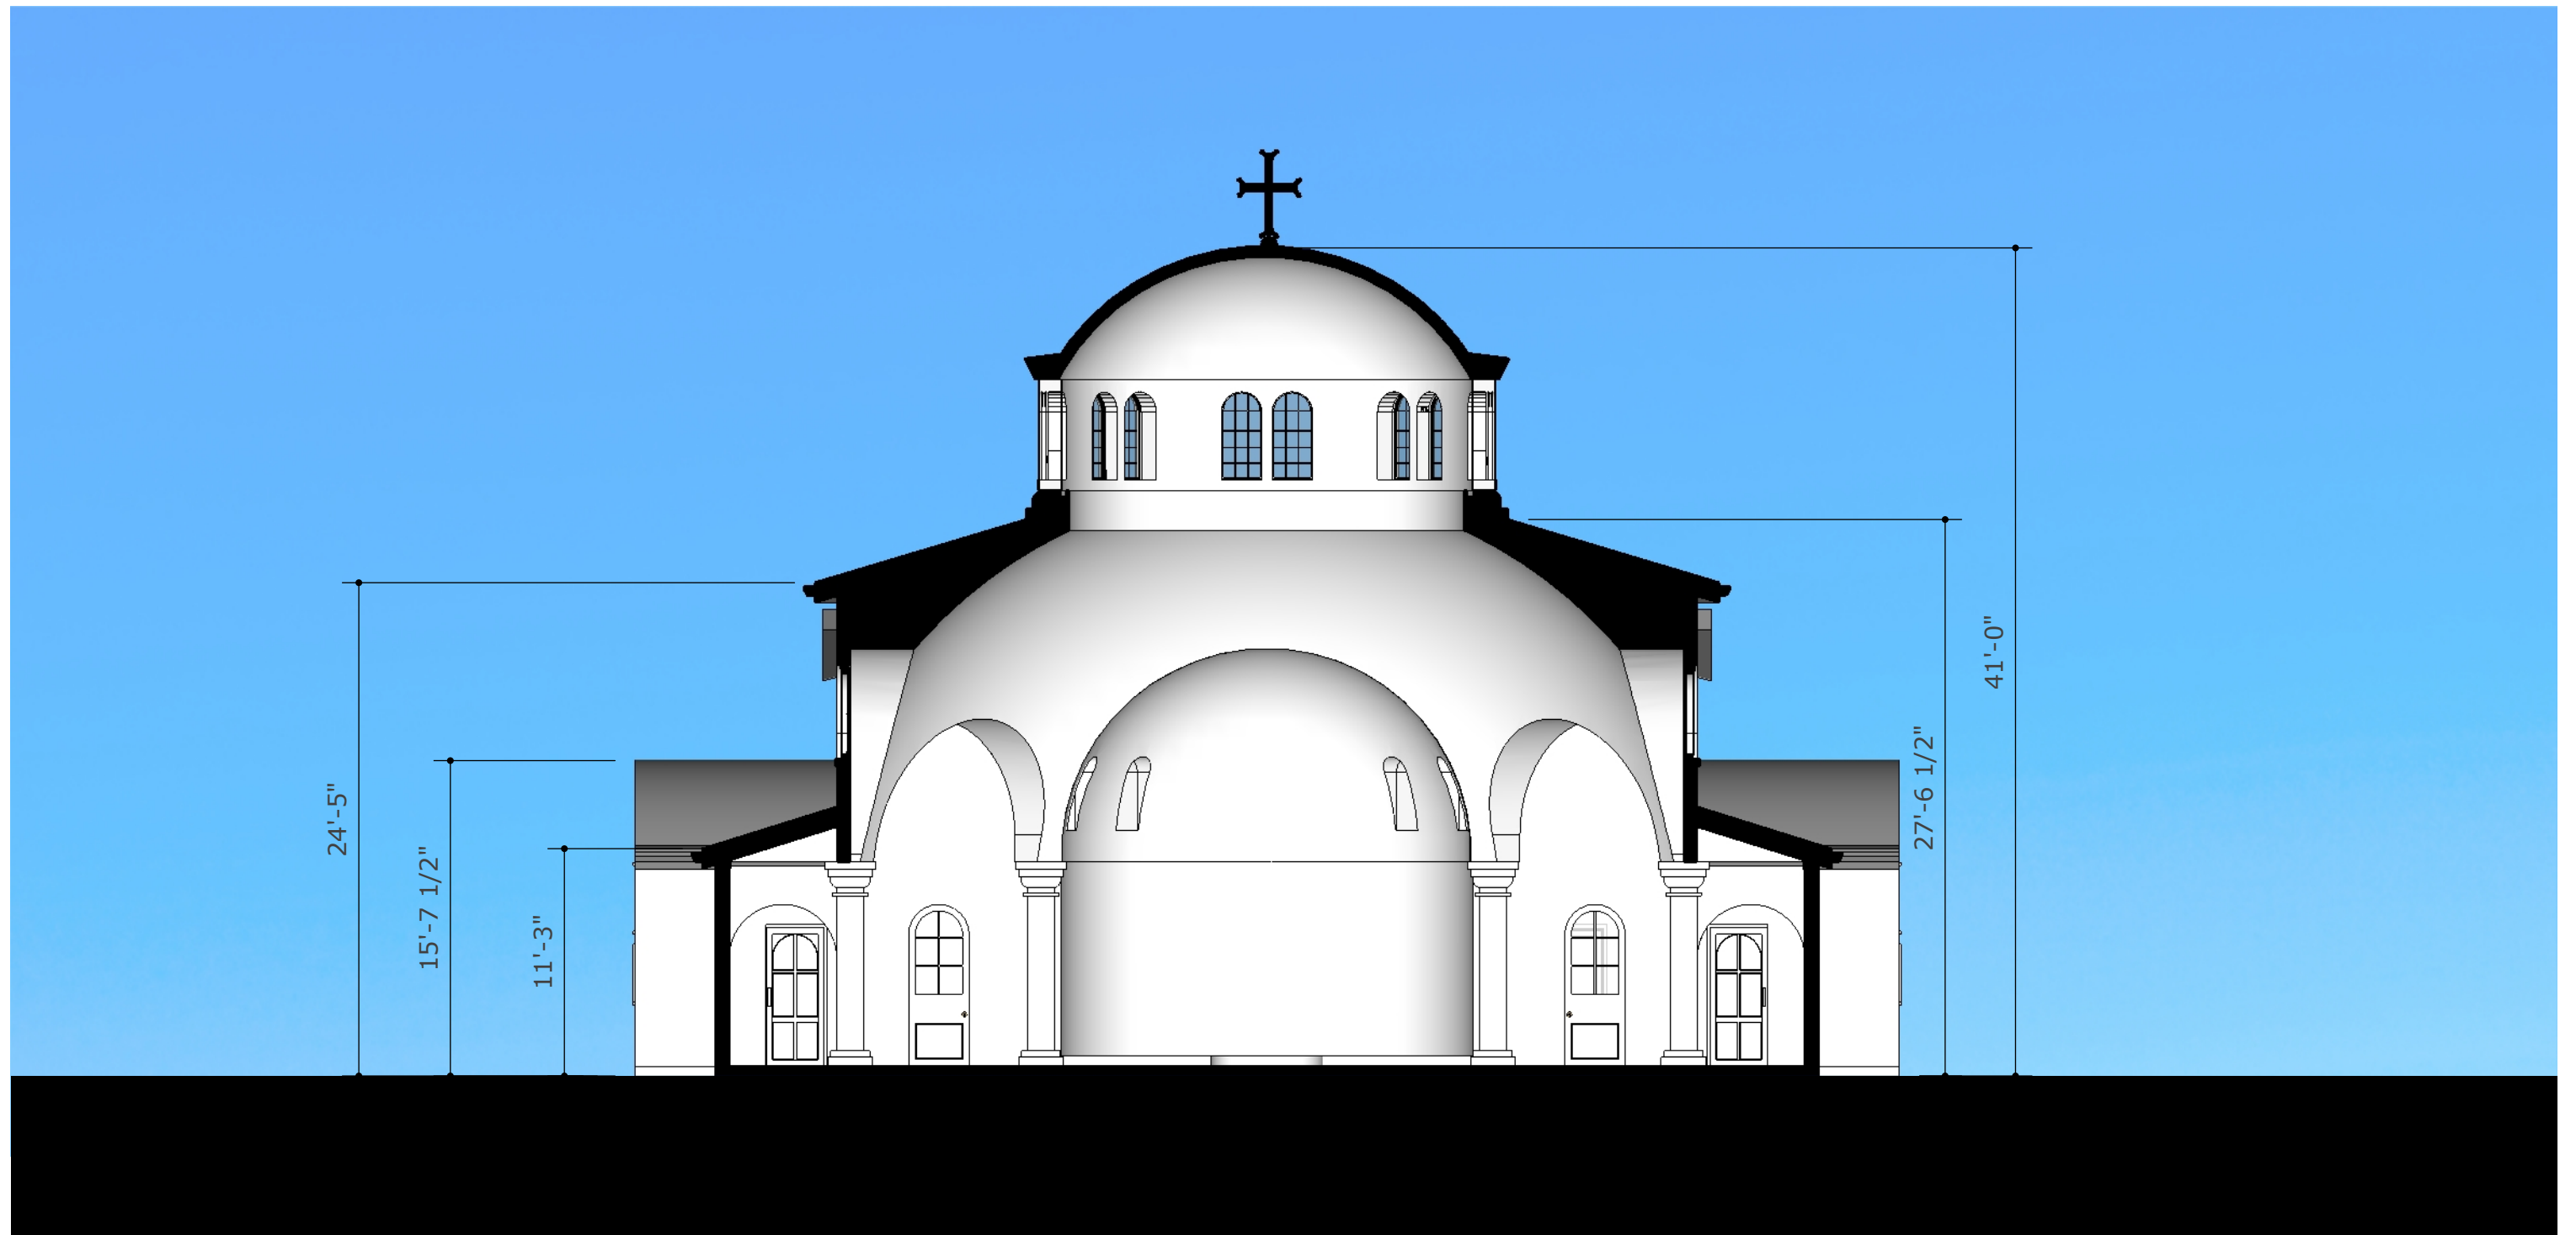

**ST. EPHRAIM  
ORTHODOX CHURCH**  
SAN ANTONIO, TX

0' 4' 8' 16'  
SCALE: 1/8" = 1'-0"

CROSS SECTION



October 8, 2021  
PROJECT NUMBER: 20003

CONCEPT DESIGN

Copyright © 2021 CJK Design Group

A 09



**ST. EPHRAIM  
ORTHODOX CHURCH**  
SAN ANTONIO, TX

INTERIOR VIEW



October 8, 2021  
PROJECT NUMBER: 20003

CONCEPT DESIGN

Copyright © 2021 CJK Design Group

A 10



**ST. EPHRAIM  
ORTHODOX CHURCH**  
SAN ANTONIO, TX

EXTERIOR VIEW 1



October 8, 2021  
PROJECT NUMBER: 20003

CONCEPT DESIGN

Copyright © 2021 CJK Design Group

A 11



**ST. EPHRAIM  
ORTHODOX CHURCH**  
SAN ANTONIO, TX

EXTERIOR VIEW 2



October 8, 2021  
PROJECT NUMBER: 20003

CONCEPT DESIGN

Copyright © 2021 CJK Design Group

A 12