


ST. EPHRAIM
ORTHODOX CHURCH
SAN ANTONIO, TX

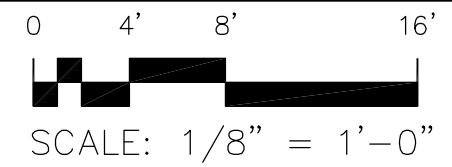

ROOF PLAN

JANUARY 21, 2021
Project Number 20003

CONCEPT DESIGN
Copyright © 2021 CJK Design Group




SEATING CAPACITY: 252


1ST FLOOR AREA
NAVE: 1998 SF
EXCEDRAS: 680 SF
NARTHEX: 358 SF
SUPPORT: 205 SF
ALTAR: 293 SF
GALLERIES: 372 SF
BATHROOMS: 139 SF
EXO NARTHEX: 244 SF
BELL/STAIR TOWER: 144 SF
1ST FLOOR TOTAL: 4610 SF

2ND FLOOR
ROOM B: 240 SF
LOFT: 406 SF
ROOM A: 220 SF
2ND FLOOR TOTAL: 866 SF

CHURCH TOTAL: 5476 SF

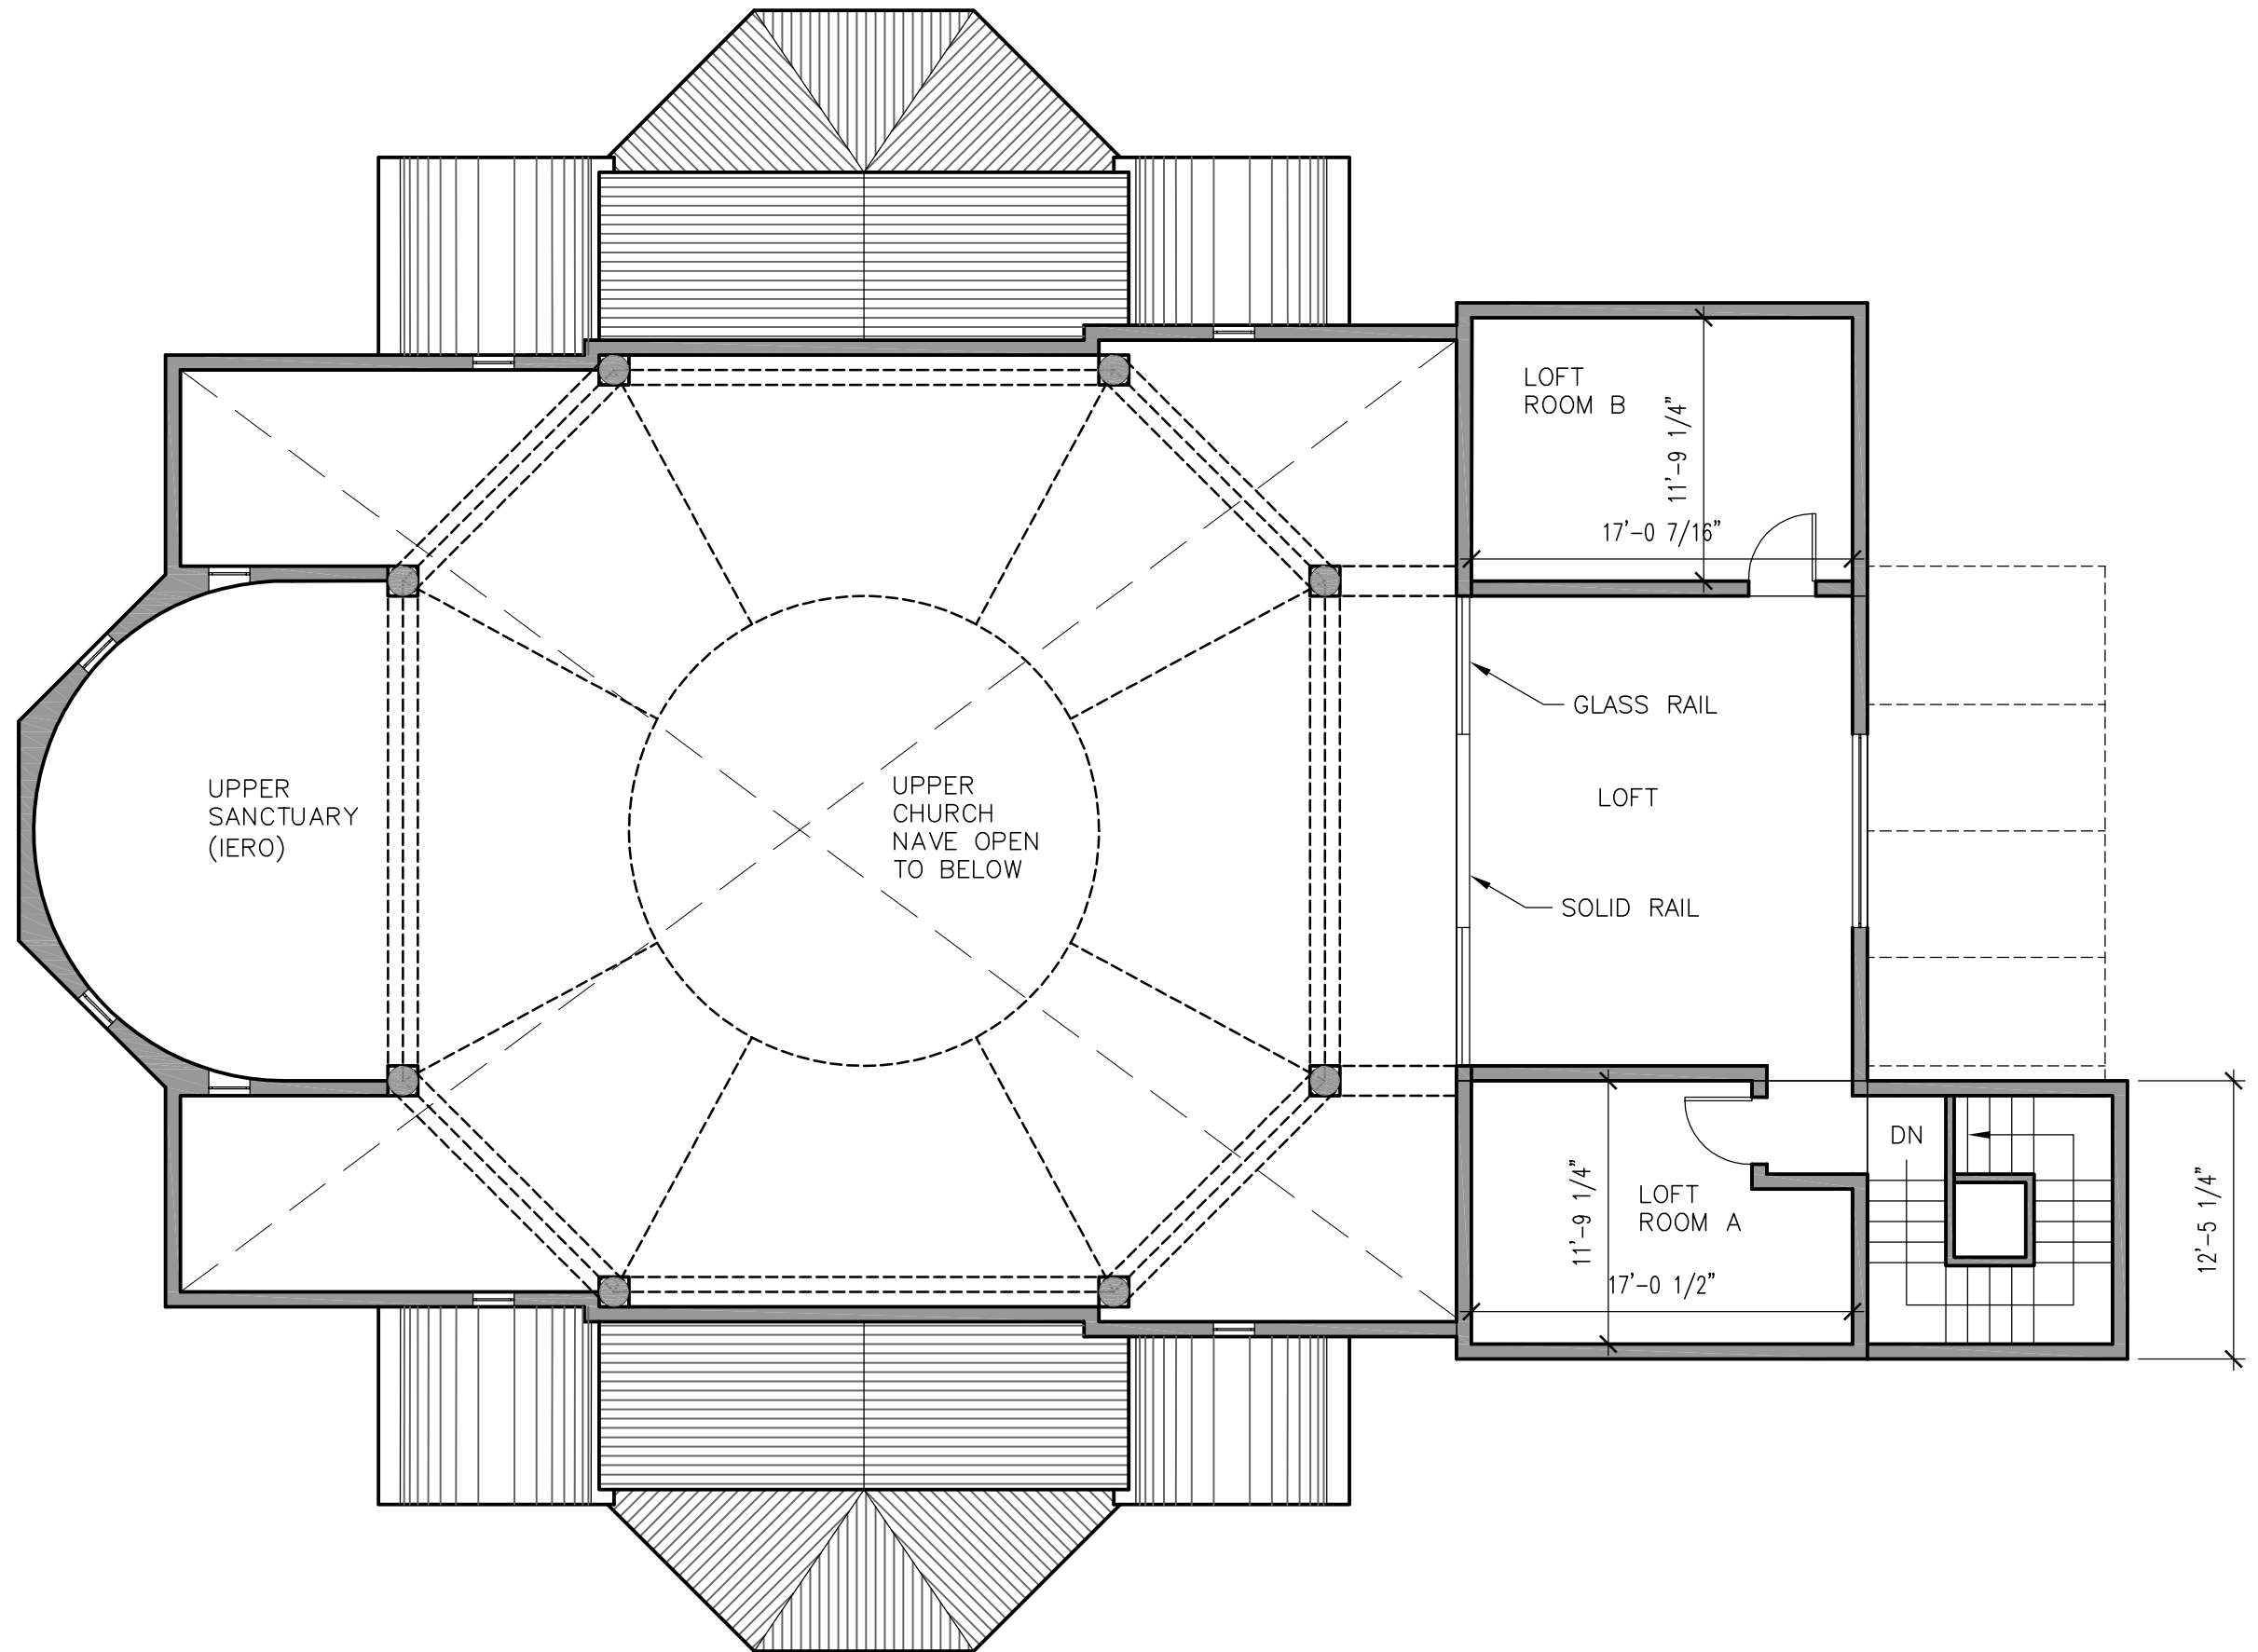

ST. EPHRAIM
ORTHODOX CHURCH
SAN ANTONIO, TX

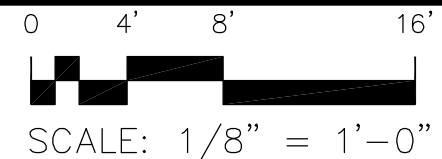

LOFT PLAN

JANUARY 21, 2021
Project Number 20003


CONCEPT DESIGN
Copyright © 2021 CJK Design Group

SEATING CAPACITY: 252


1ST FLOOR AREA
 NAVE: 1998 SF
 EXCEDRAS: 680 SF
 NARTHEX: 358 SF
 SUPPORT: 205 SF
 ALTAR: 293 SF
 GALLERIES: 372 SF
 BATHROOMS: 139 SF
 EXO NARTHEX: 244 SF
 BELL/STAIR TOWER: 144 SF
 1ST FLOOR TOTAL: 4610 SF

2ND FLOOR
 ROOM B: 240 SF
 LOFT: 406 SF
 ROOM A: 220 SF
 2ND FLOOR TOTAL: 866 SF

CHURCH TOTAL: 5476 SF

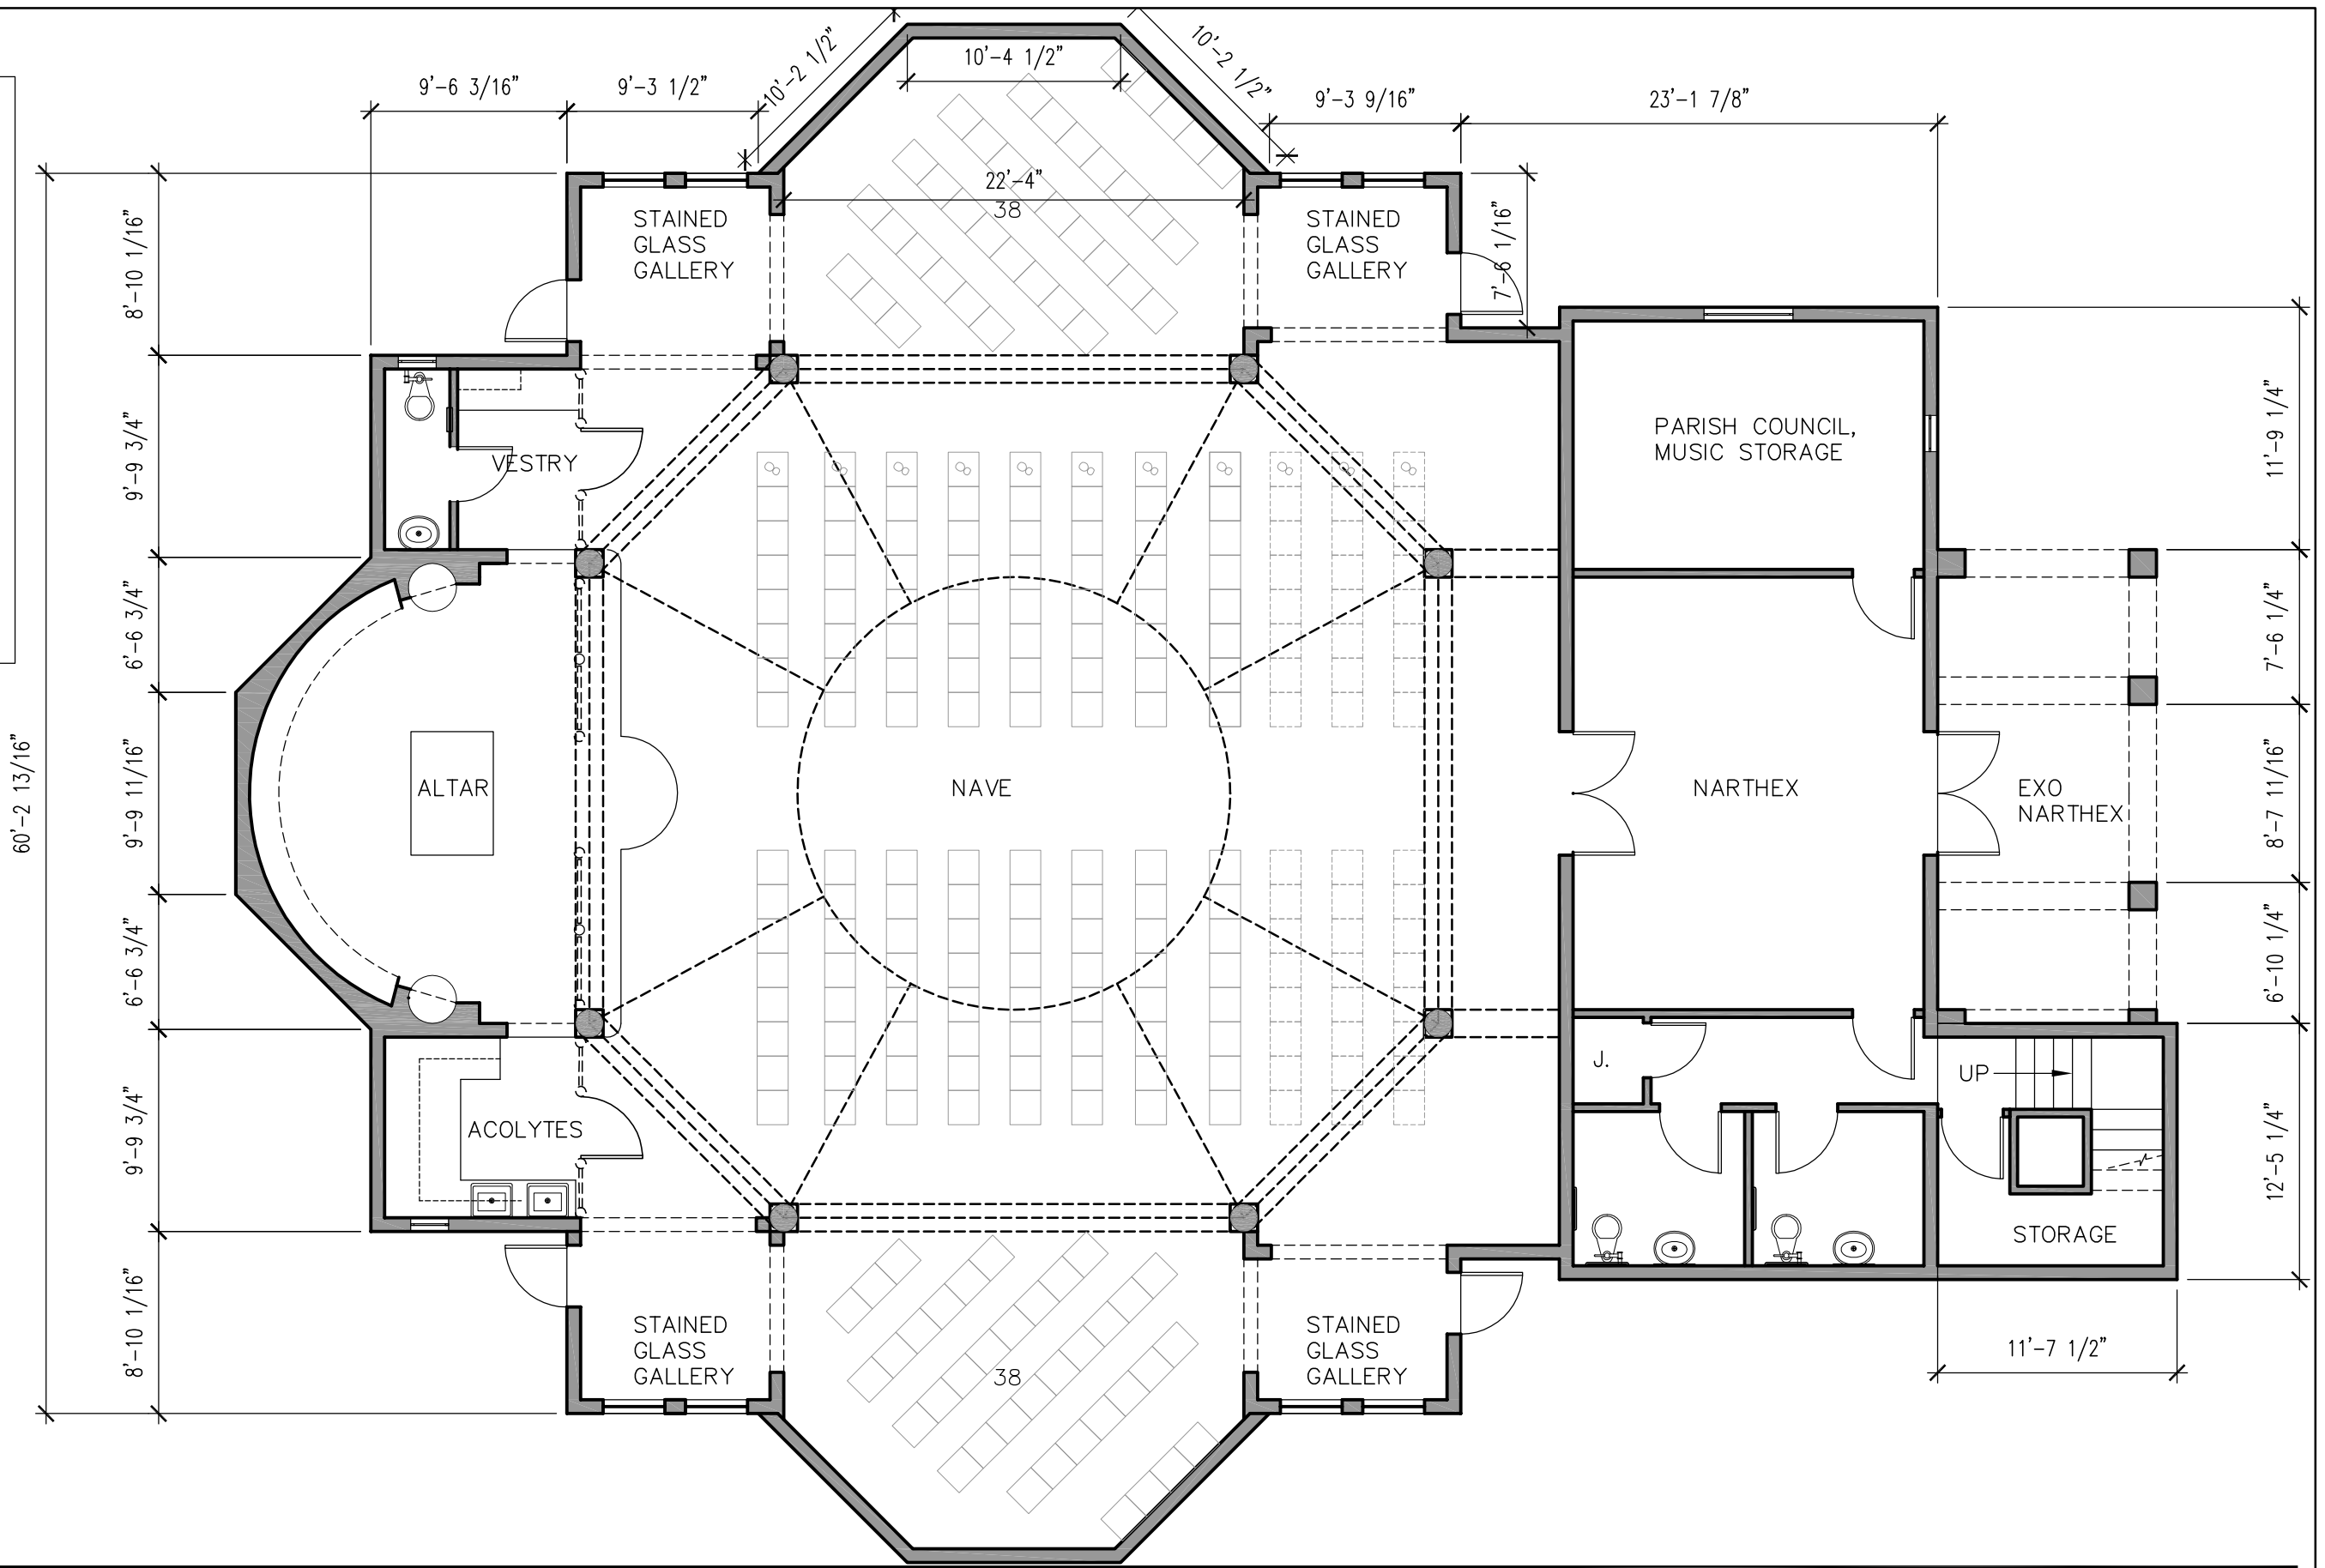


**ST. EPHRAIM
 ORTHODOX CHURCH
 SAN ANTONIO, TX**

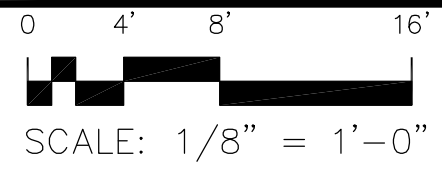


CHURCH PLAN

JANUARY 21, 2021
 Project Number 20003

CONCEPT DESIGN
 Copyright © 2021 CJK Design Group

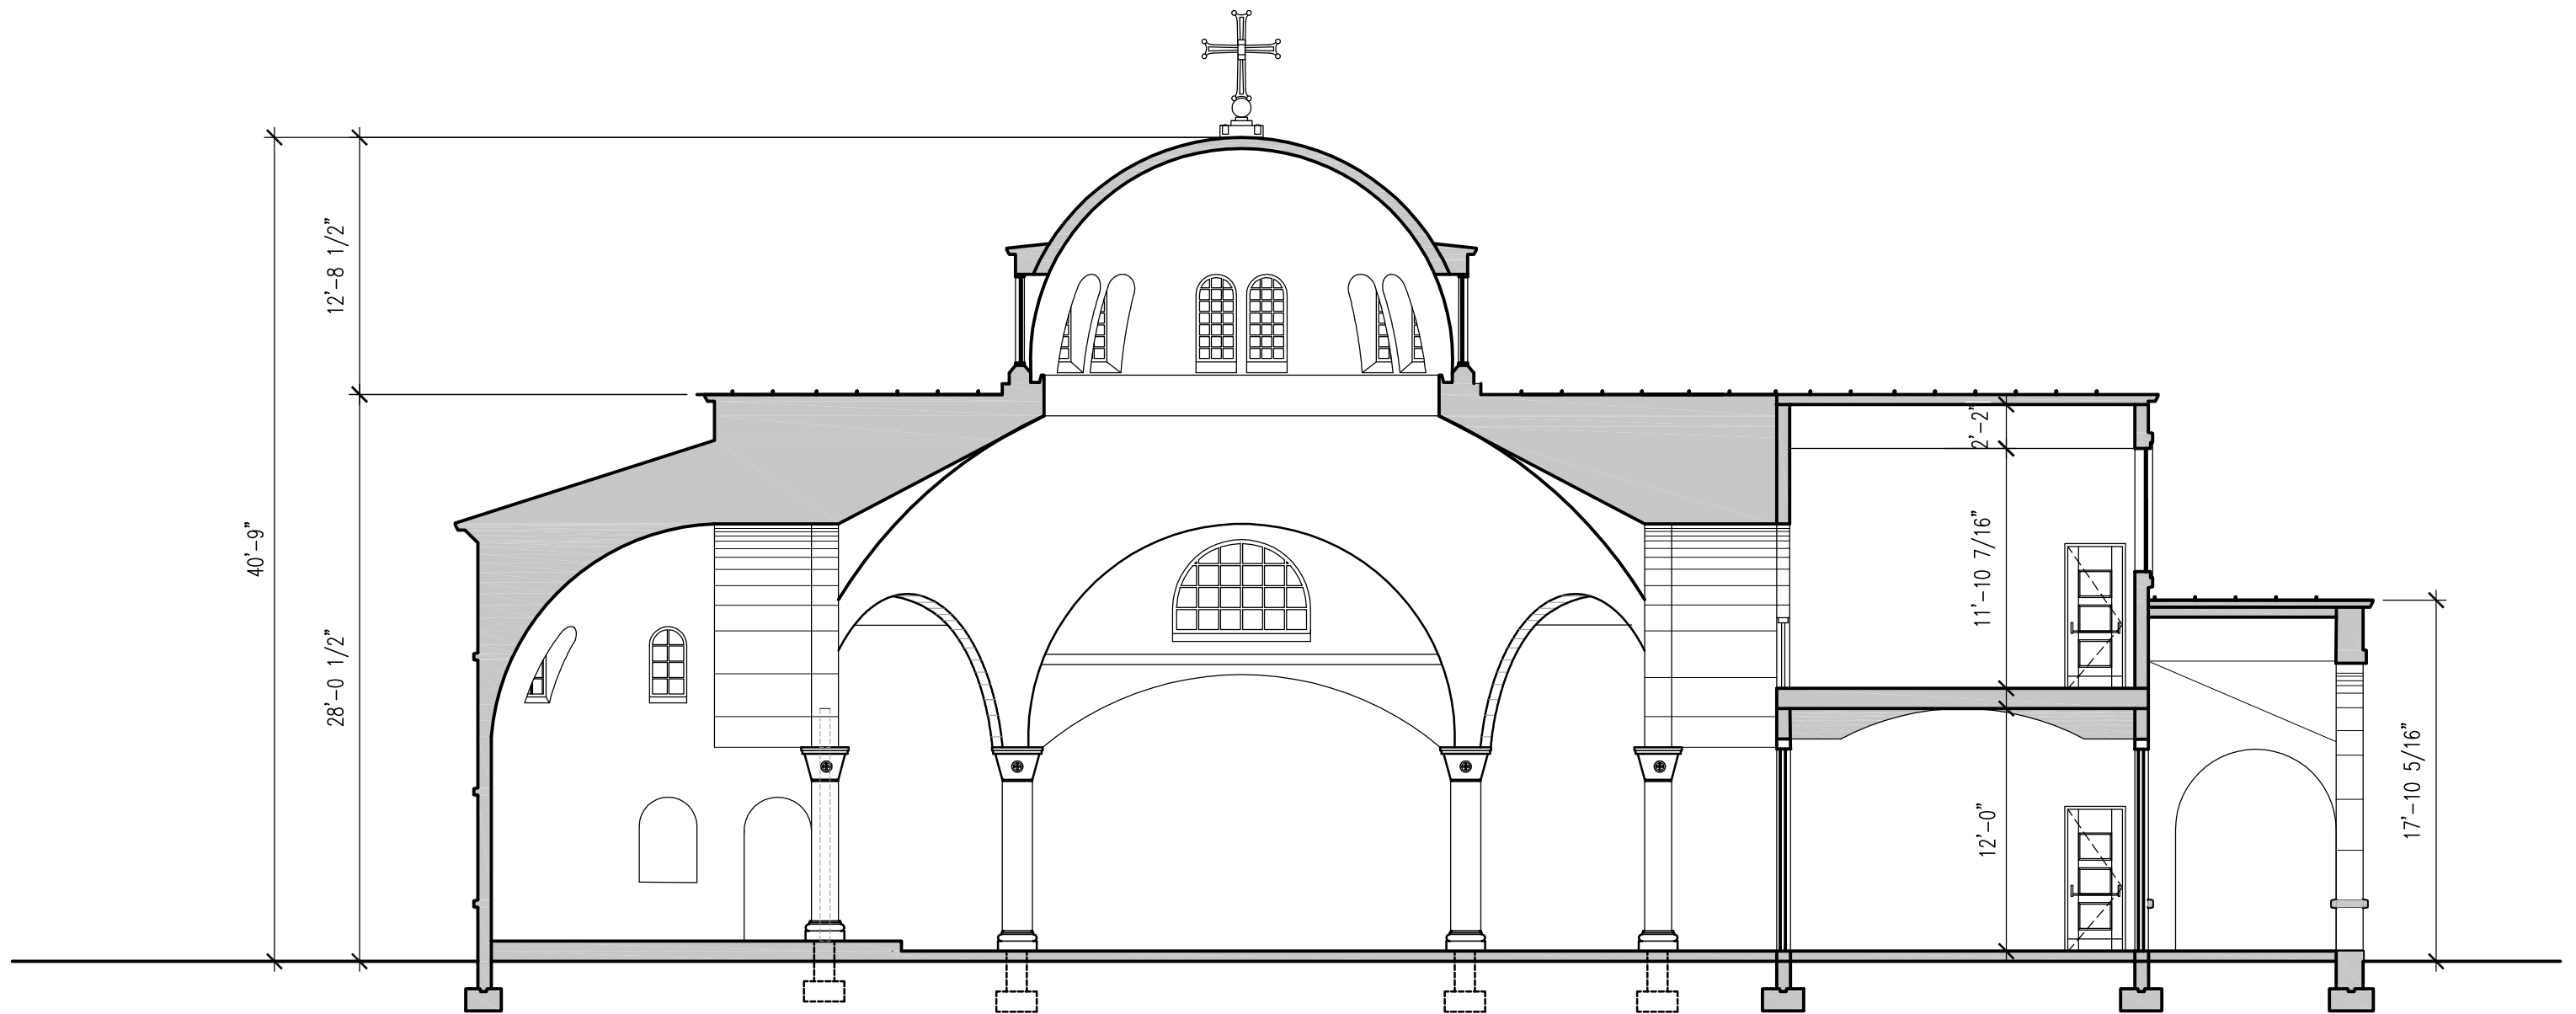

ST. EPHRAIM
 ORTHODOX CHURCH
 SAN ANTONIO, TX

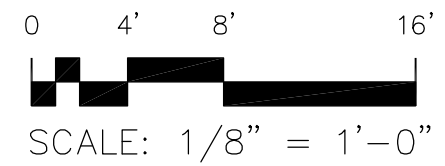


LONGITUDINAL SECTION


JANUARY 21, 2021
 Project Number 20003

CONCEPT DESIGN
 Copyright © 2021 CJK Design Group



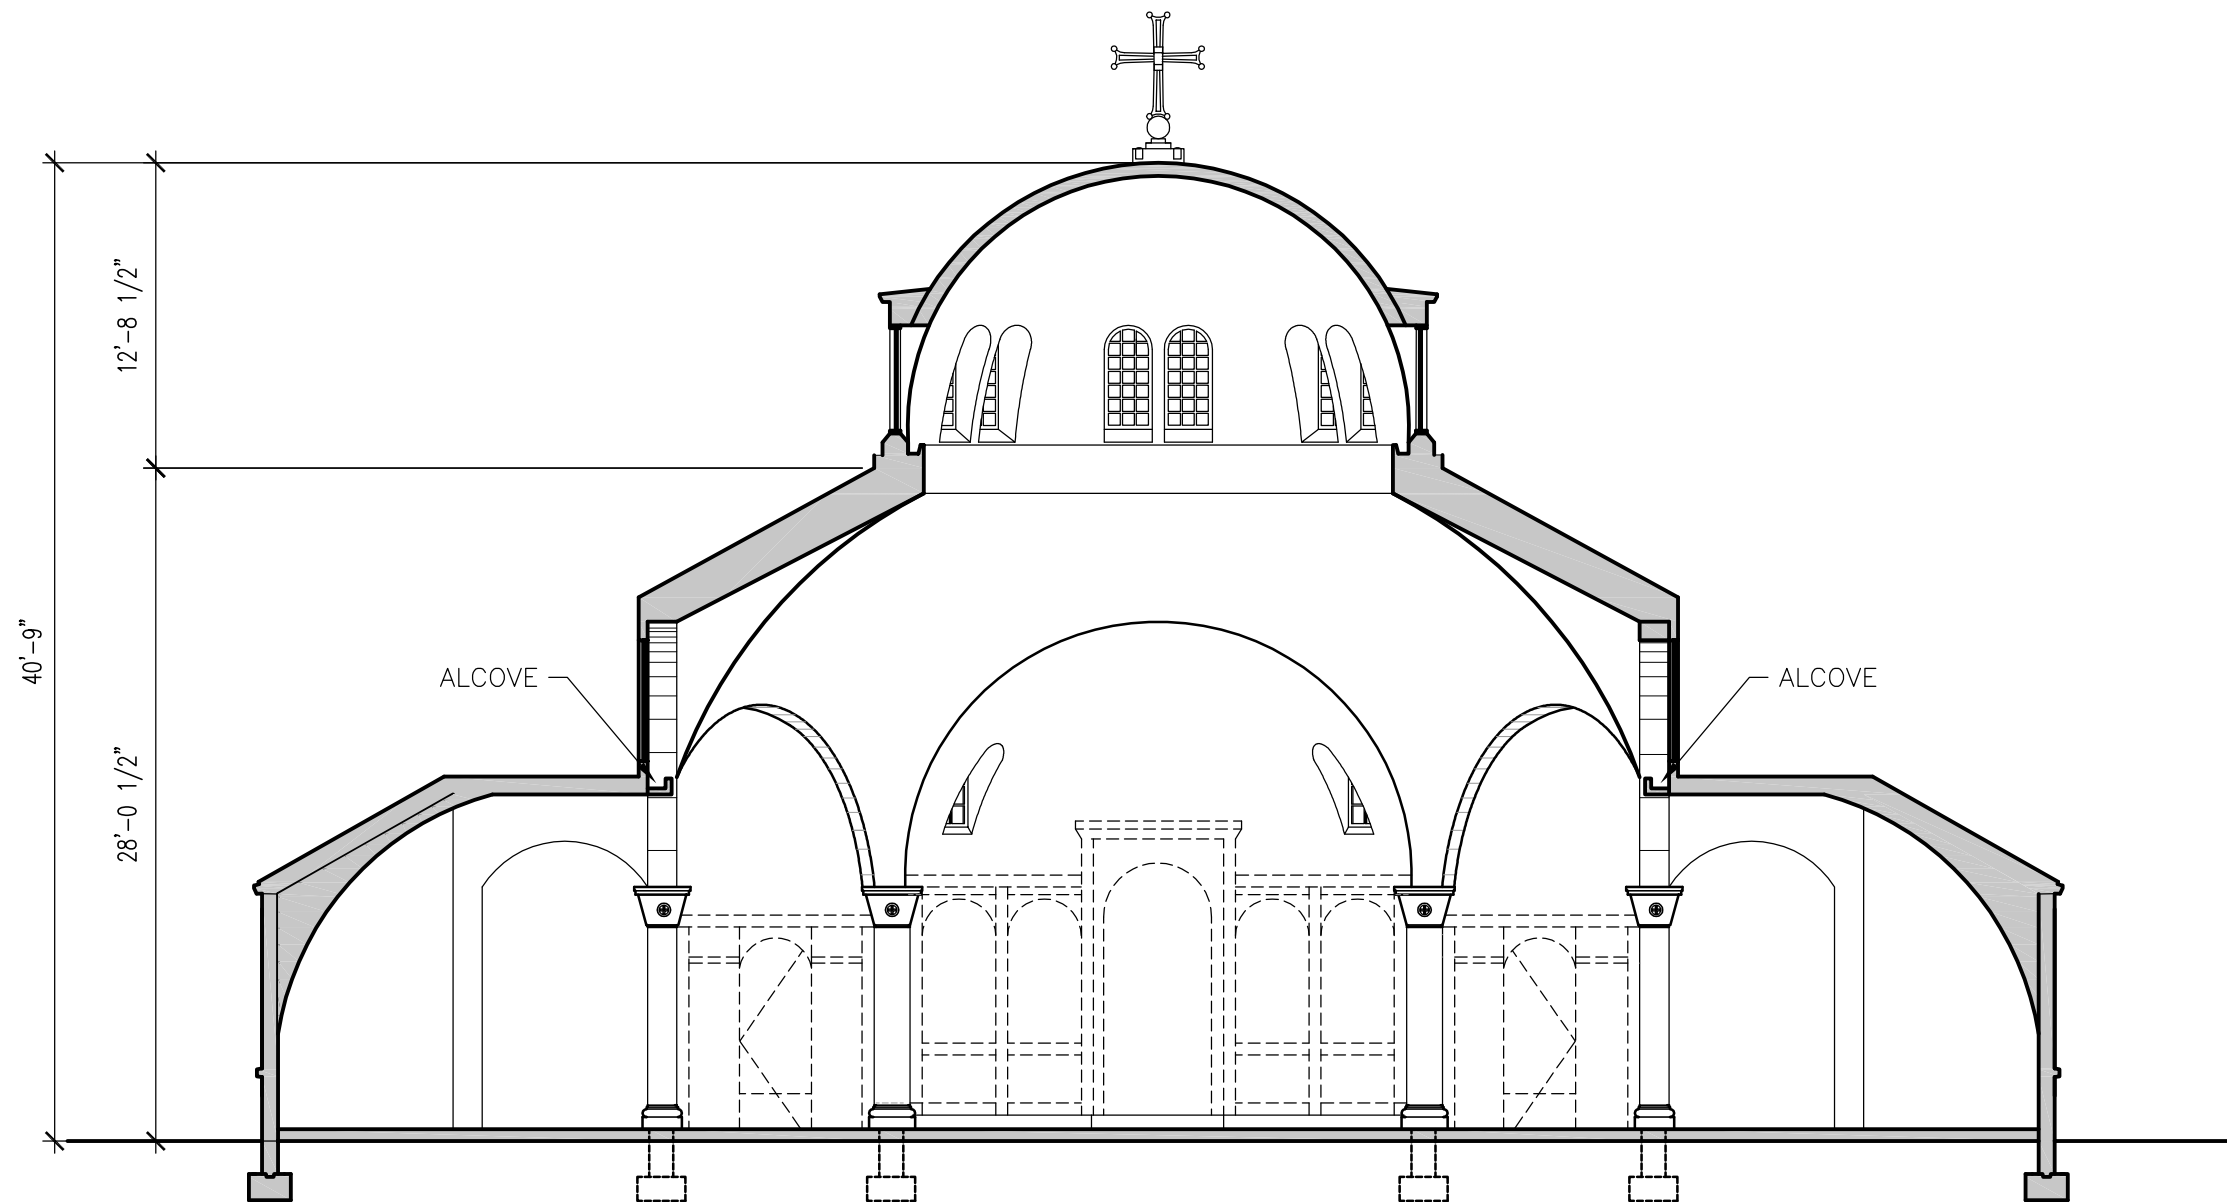

ST. EPHRAIM
 ORTHODOX CHURCH
 SAN ANTONIO, TX

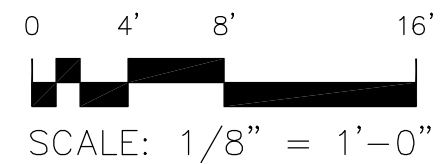


CROSS SECTION

JANUARY 21, 2021
 Project Number 20003

CONCEPT DESIGN
 Copyright © 2021 CJK Design Group




CHRIST J. KAMAGES
 FAIA NCARB
 ARCHITECT, PRINCIPAL

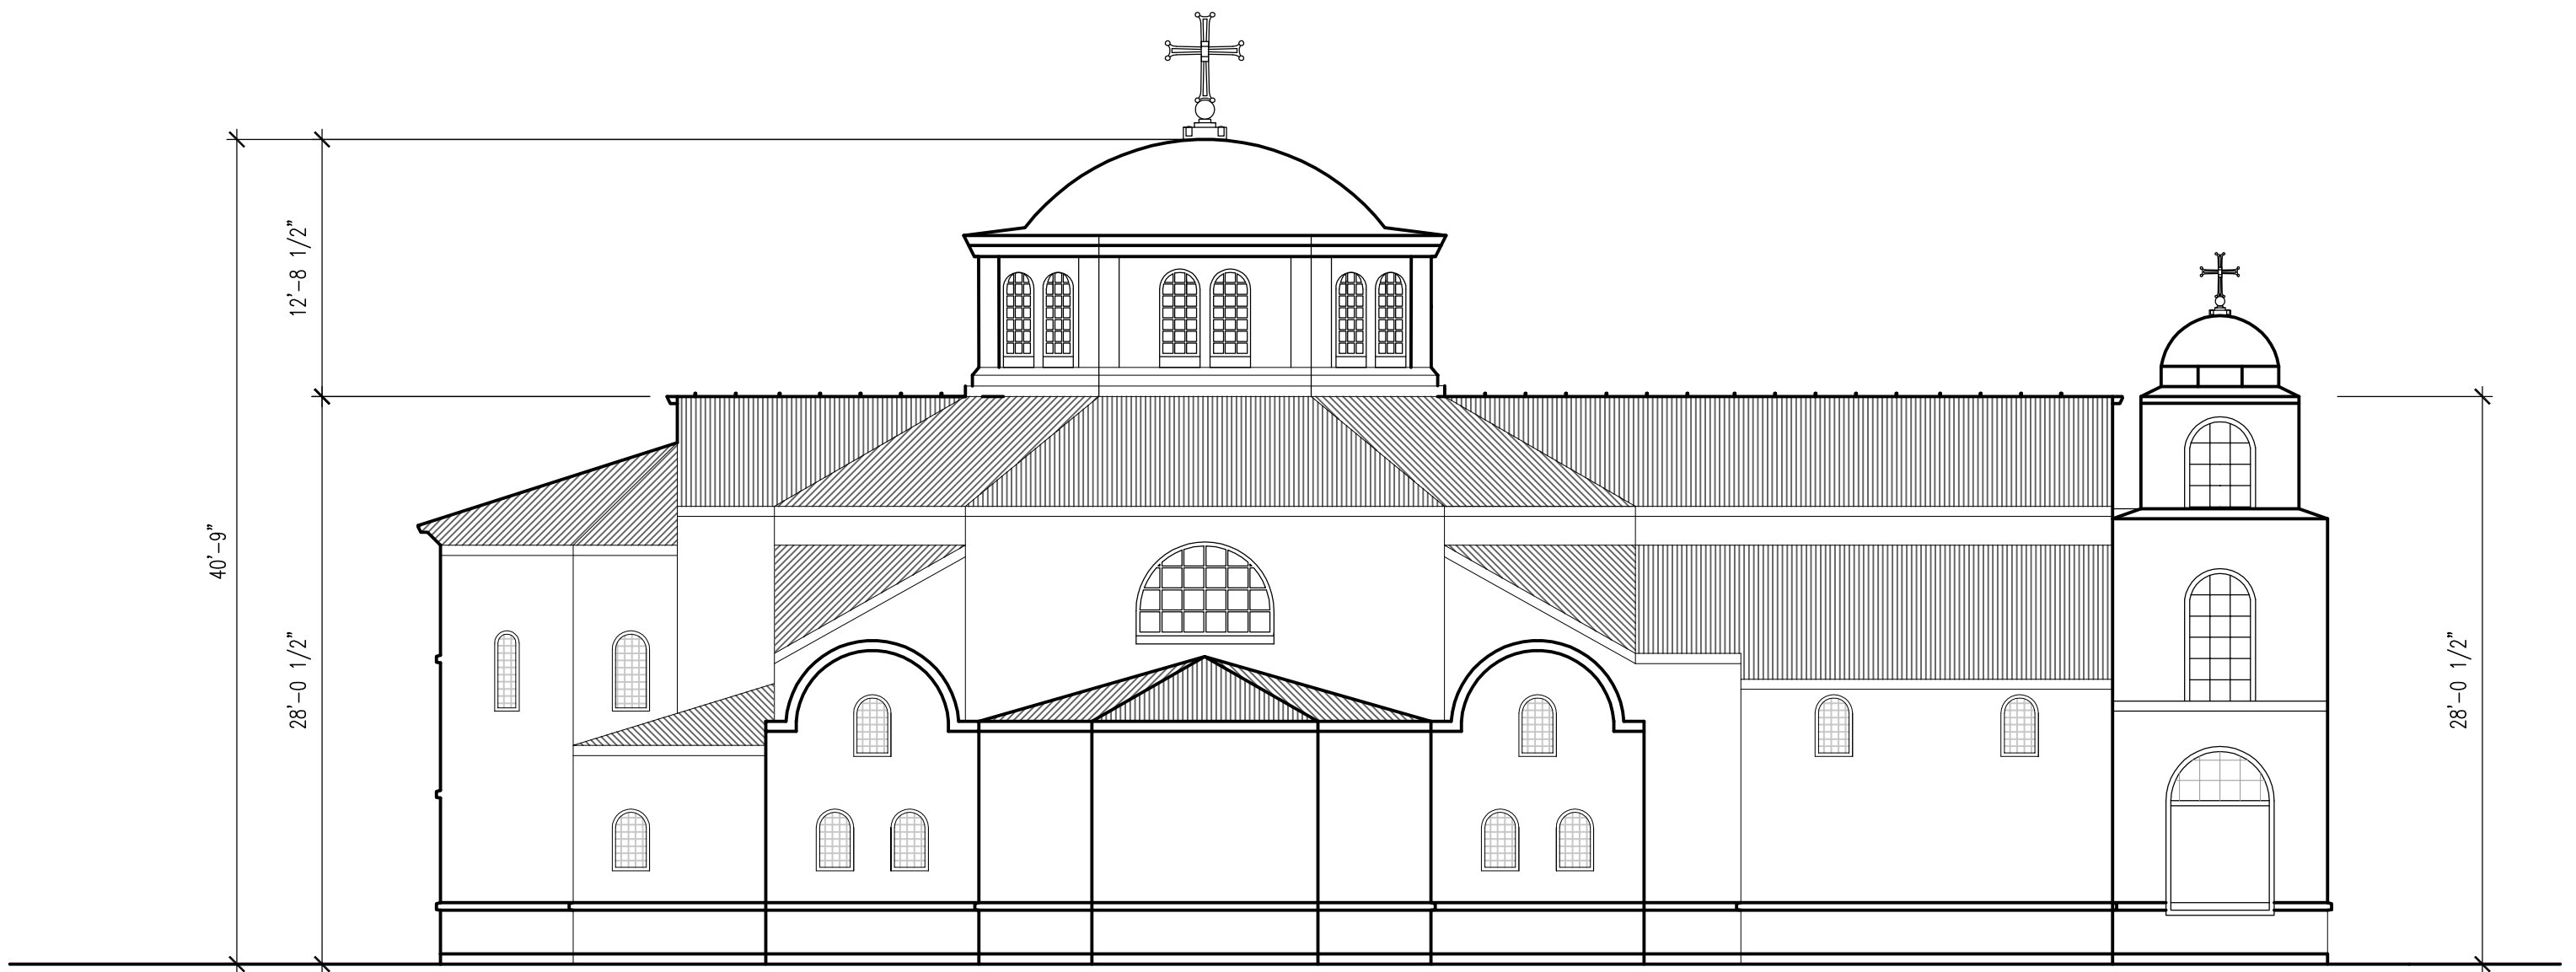

CHRIST J. KAMAGES
FAIA NCARB
ARCHITECT, PRINCIPAL

ST. EPHRAIM
ORTHODOX CHURCH
SAN ANTONIO, TX

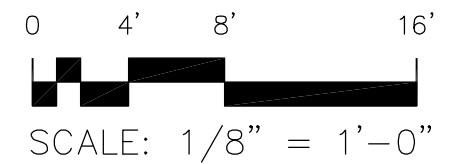


NORTH ELEVATION

JANUARY 21, 2021


Project Number 20003

CONCEPT DESIGN
Copyright © 2021 CJK Design Group

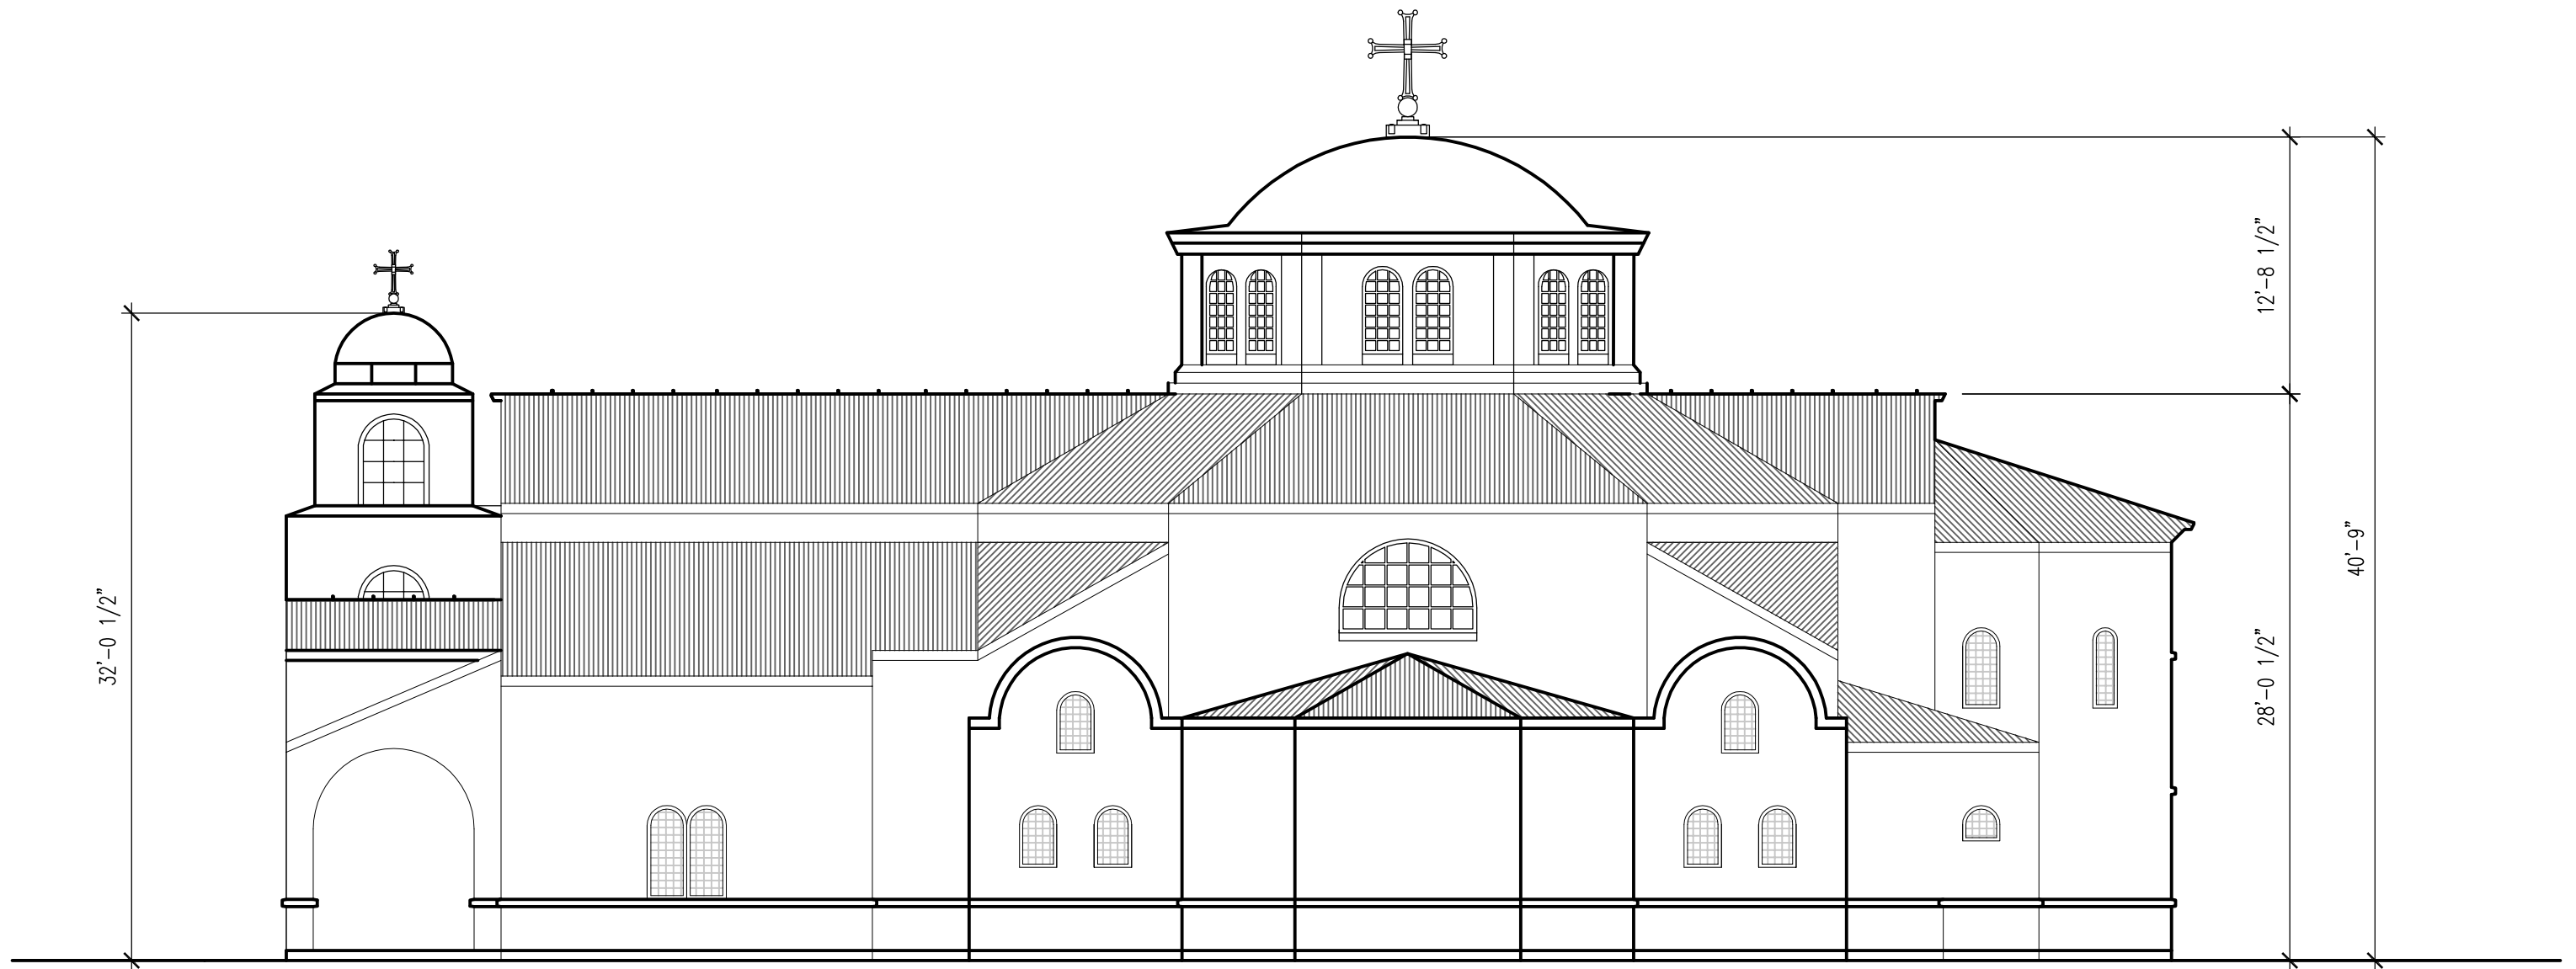

CHRIST J. KAMAGES
FAIA NCARB
ARCHITECT, PRINCIPAL

ST. EPHRAIM
ORTHODOX CHURCH
SAN ANTONIO, TX

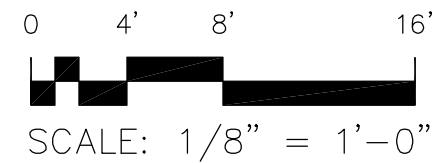


SOUTH ELEVATION


JANUARY 21, 2021

Project Number 20003

CONCEPT DESIGN
Copyright © 2021 CJK Design Group

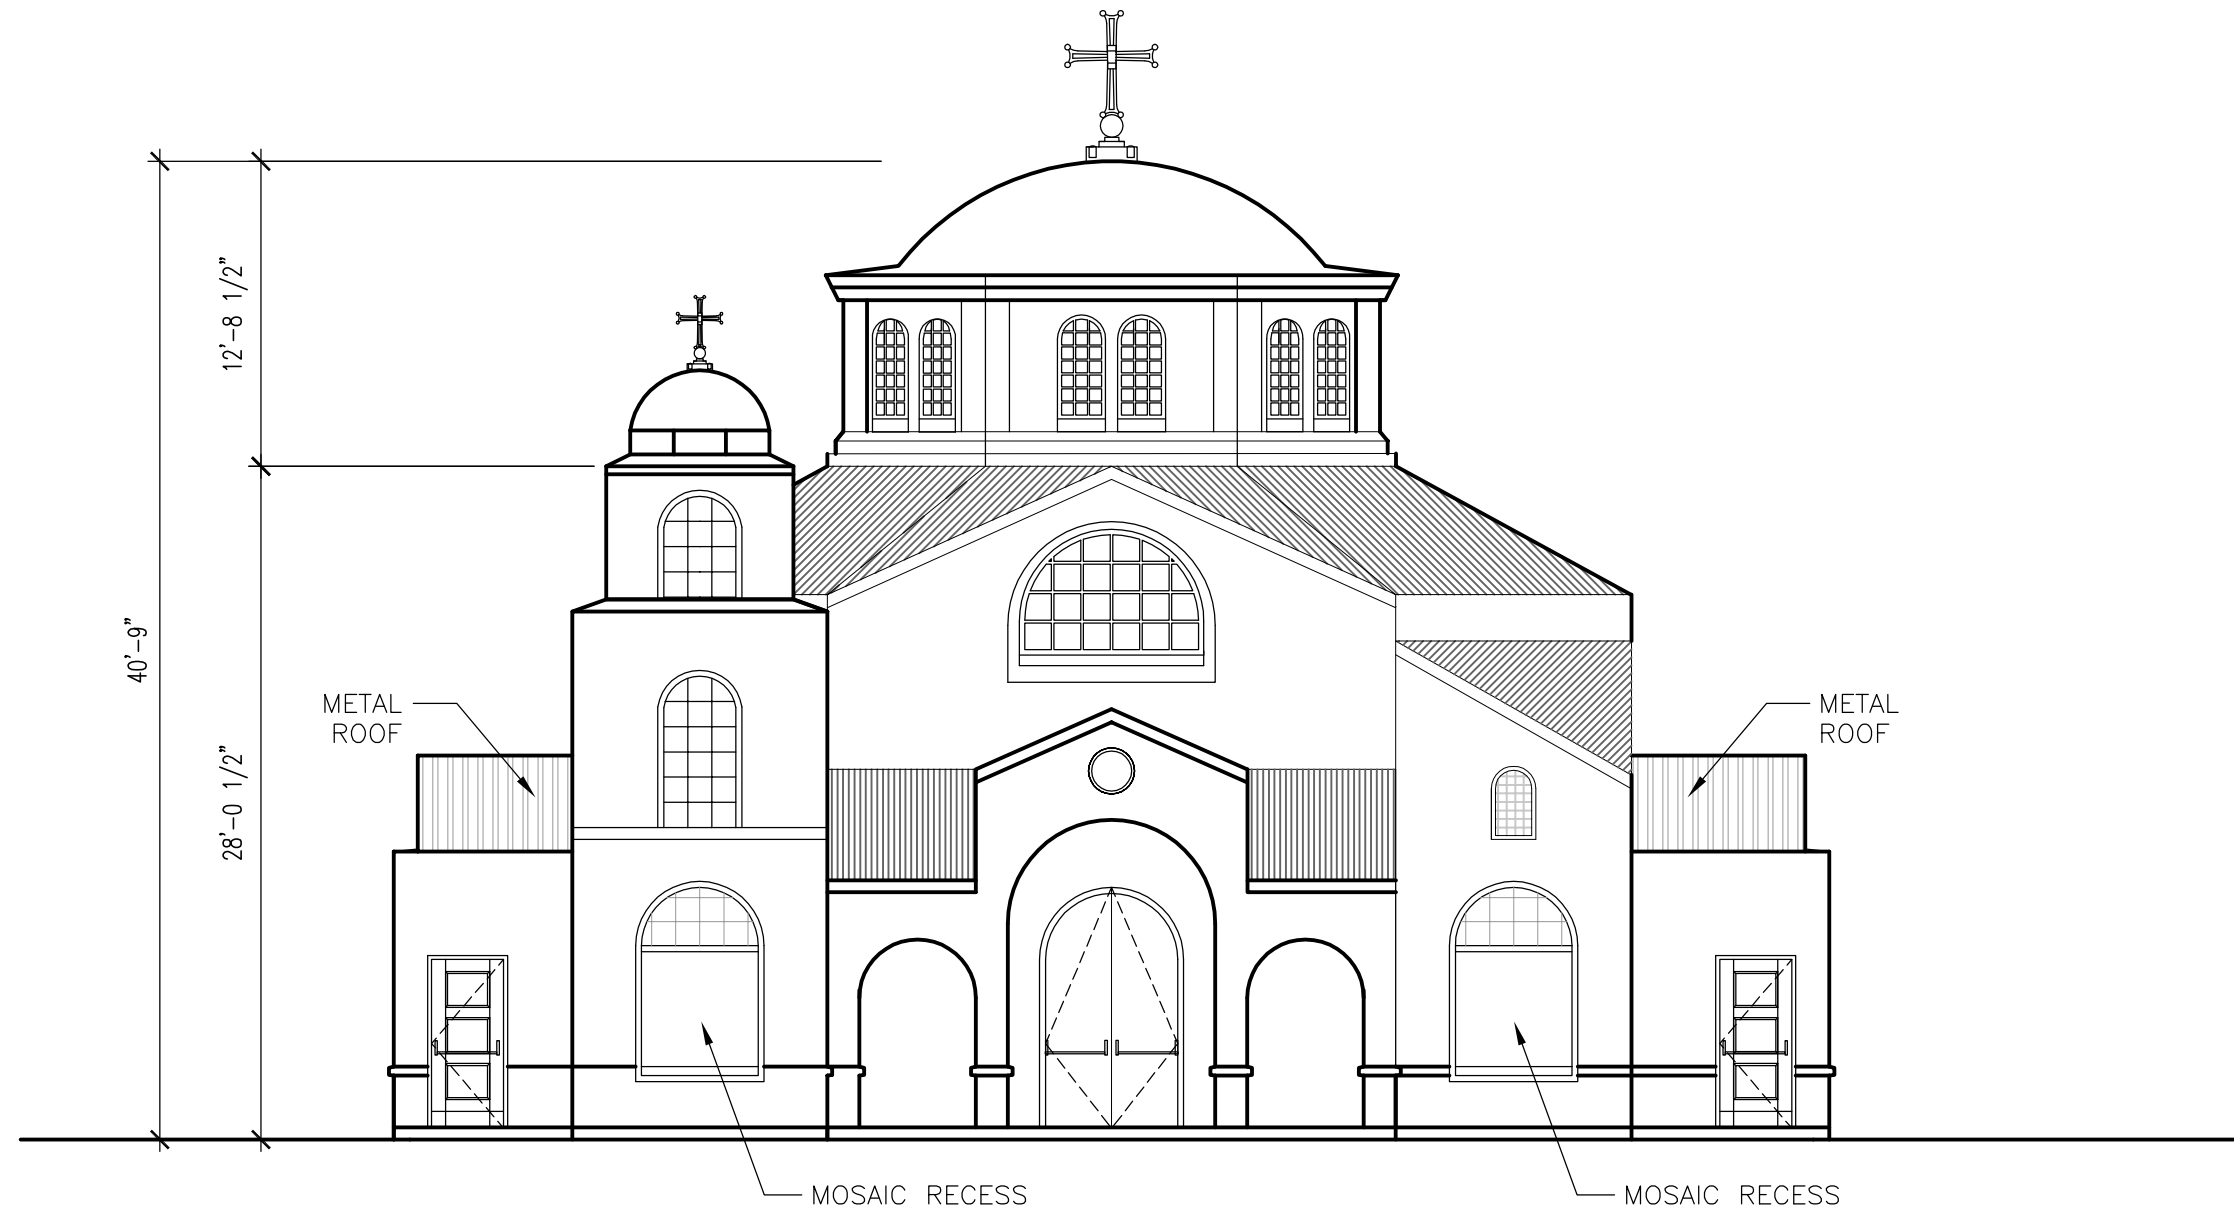


ST. EPHRAIM
 ORTHODOX CHURCH
 SAN ANTONIO, TX

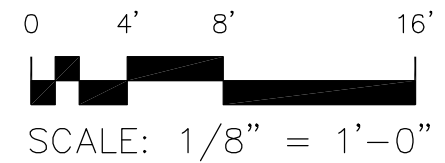

WEST ELEVATION


JANUARY 21, 2021
 Project Number 20003

CONCEPT DESIGN
 Copyright © 2021 CJK Design Group

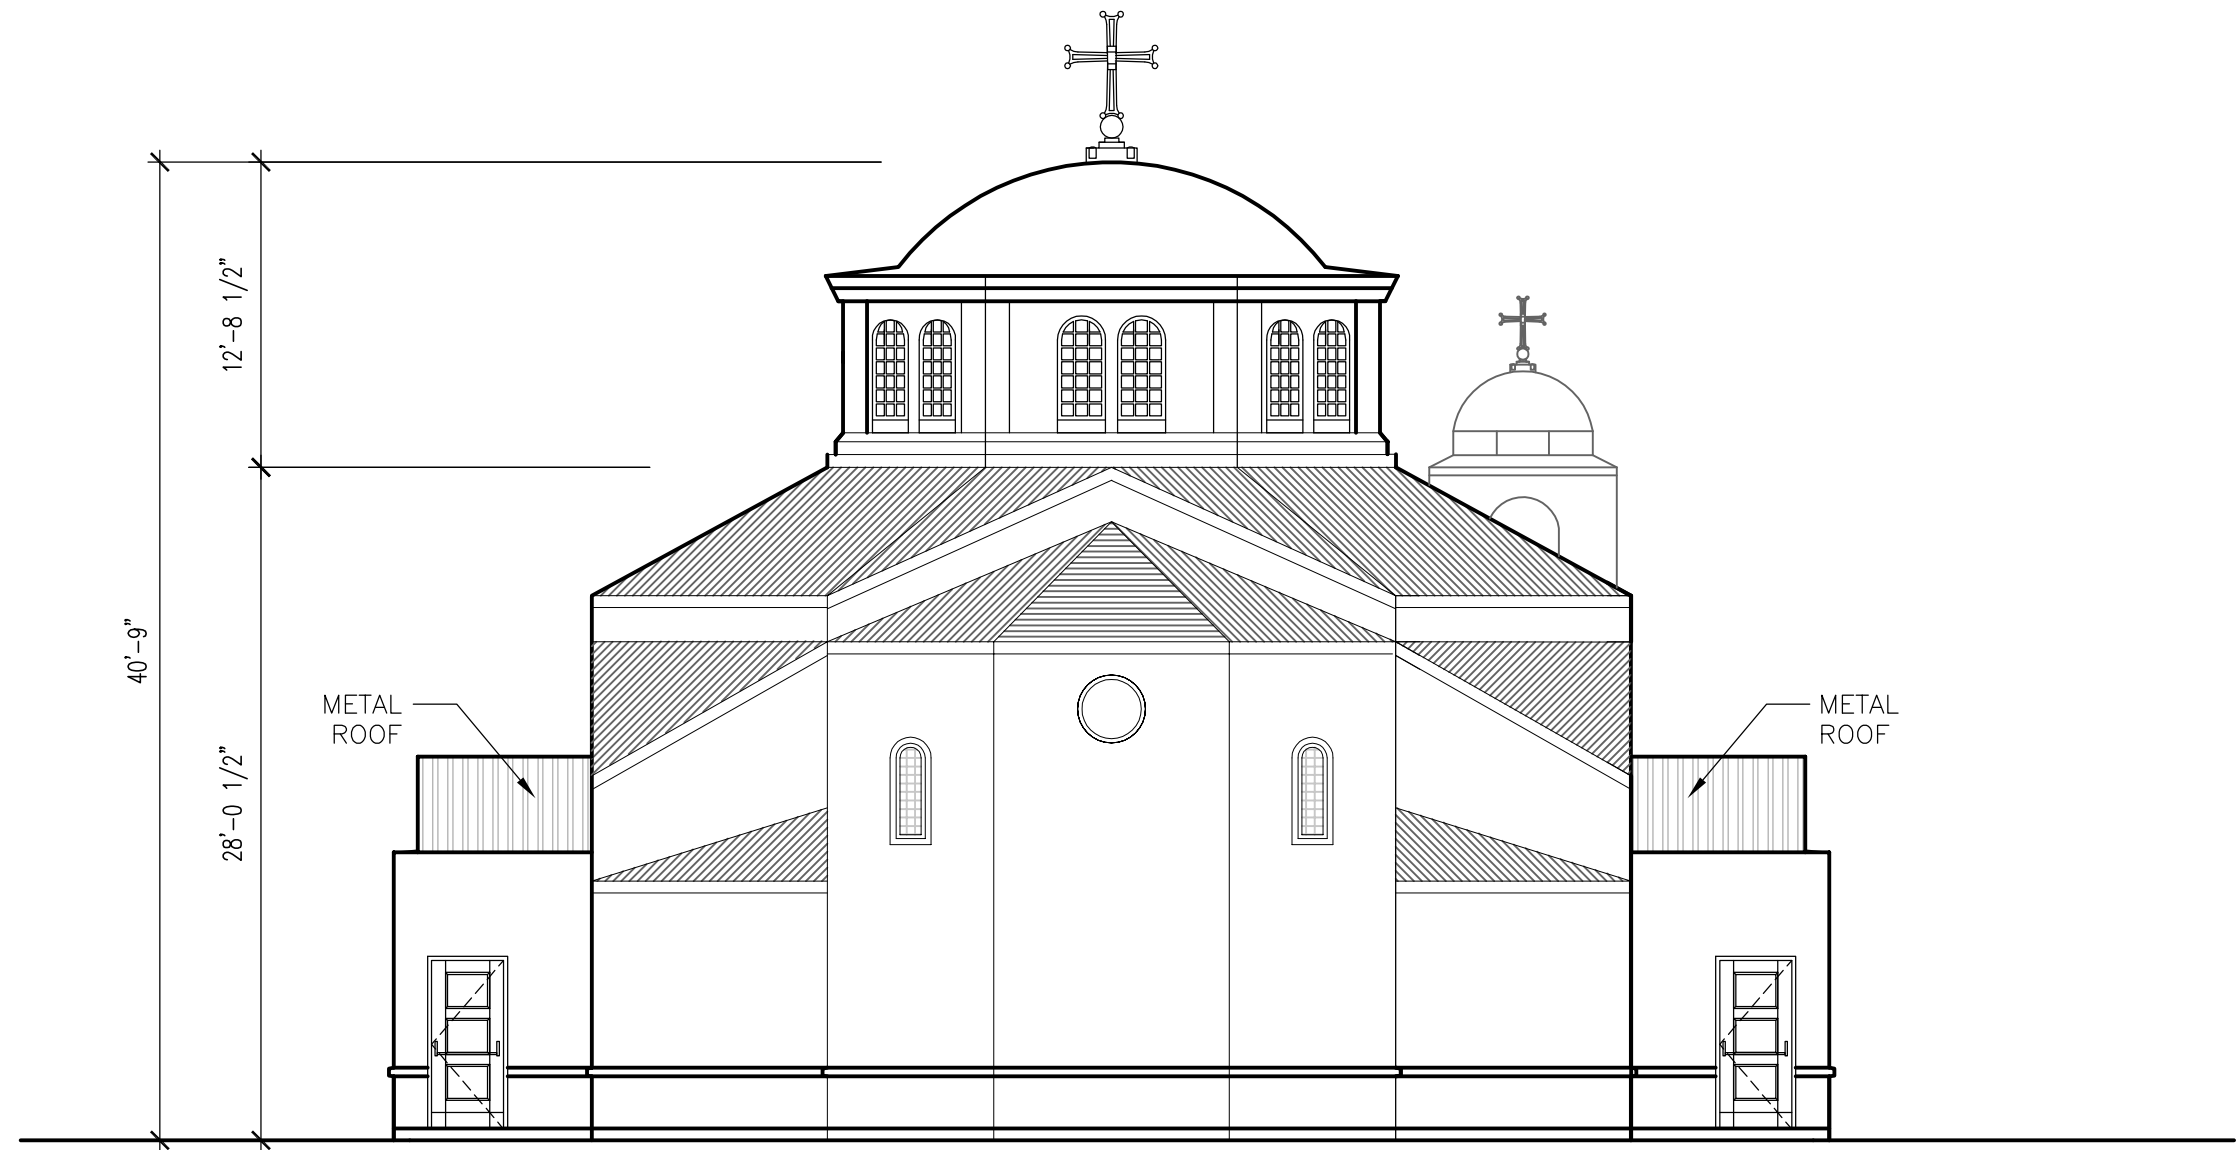

CHRIST J. KAMAGES
FAIA NCARB
ARCHITECT, PRINCIPAL

ST. EPHRAIM
ORTHODOX CHURCH
SAN ANTONIO, TX

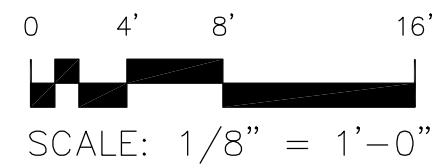

EAST ELEVATION

JANUARY 21, 2021

Project Number 20003

CONCEPT DESIGN
Copyright © 2021 CJK Design Group